



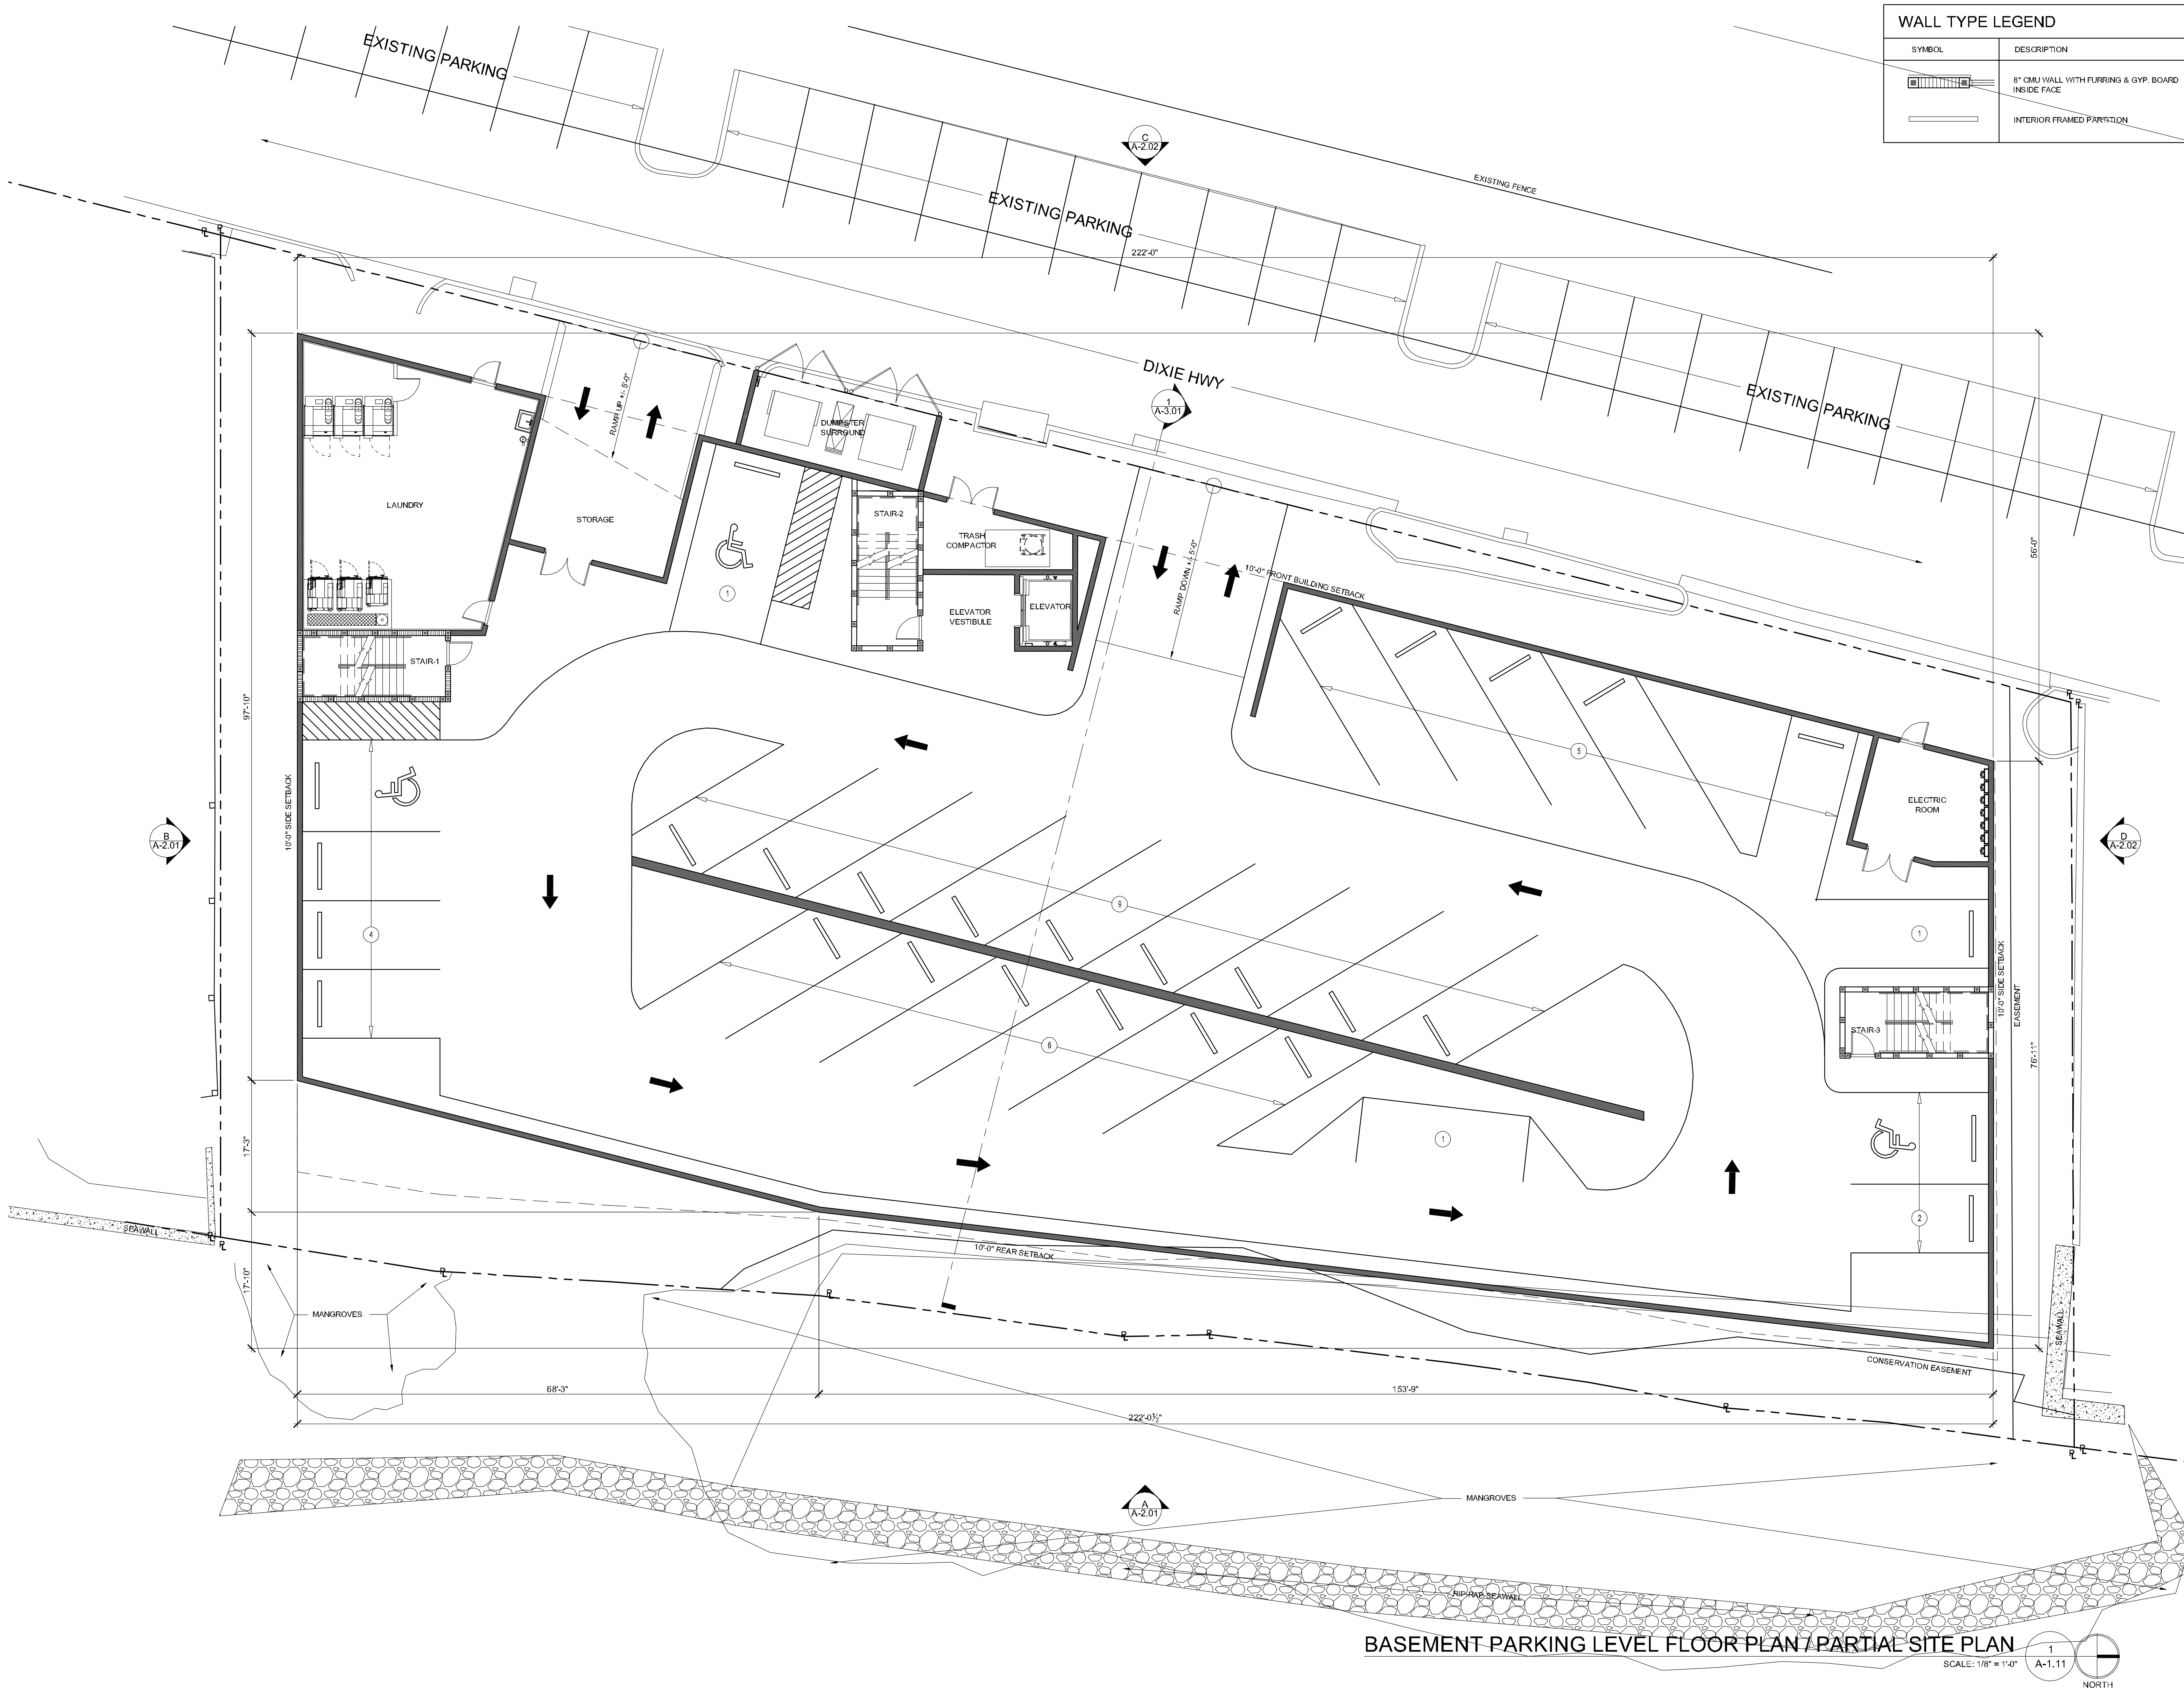

WALL TYPE LEGEND	
SYMBOL	DESCRIPTION
	8" CMU WALL WITH FURRING & GYP. BOARD INSIDE FACE
	INTERIOR FRAMED PARTITION

REVISIONS	
NO.	DESCRIPTION
1	
2	
3	
4	
5	
6	
7	
8	

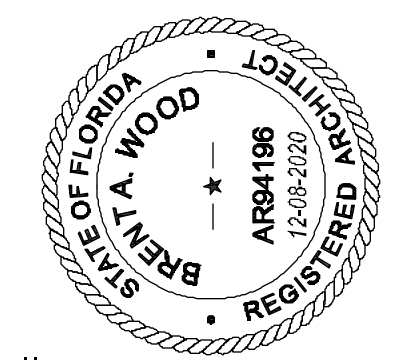

12.08.2020 - SITE PLAN APPROVAL SET - NOT FOR CONSTRUCTION

Architect:
BRENT A. WOOD
ARCHITECTURE LLC
BRENT A. WOOD, NCARB A04108
20 S.E. Ocean Blvd., Stuart, FL 34966
Tel. 772.220.1217 Fax 772.415.5061

Client:
C/O. Mr. Ted Weitzel

Project Name:
**SPORTFISH MARINA RESORT
BOUTIQUE HOTEL**

Drawing Name:
**BASEMENT PARKING LEVEL FLOOR PLAN
/ PARTIAL SITE PLAN**

Sheet Number:
A-1.11
Project Number: 220070
Date: 12/08/2020
© 2020 Brent A. Wood