


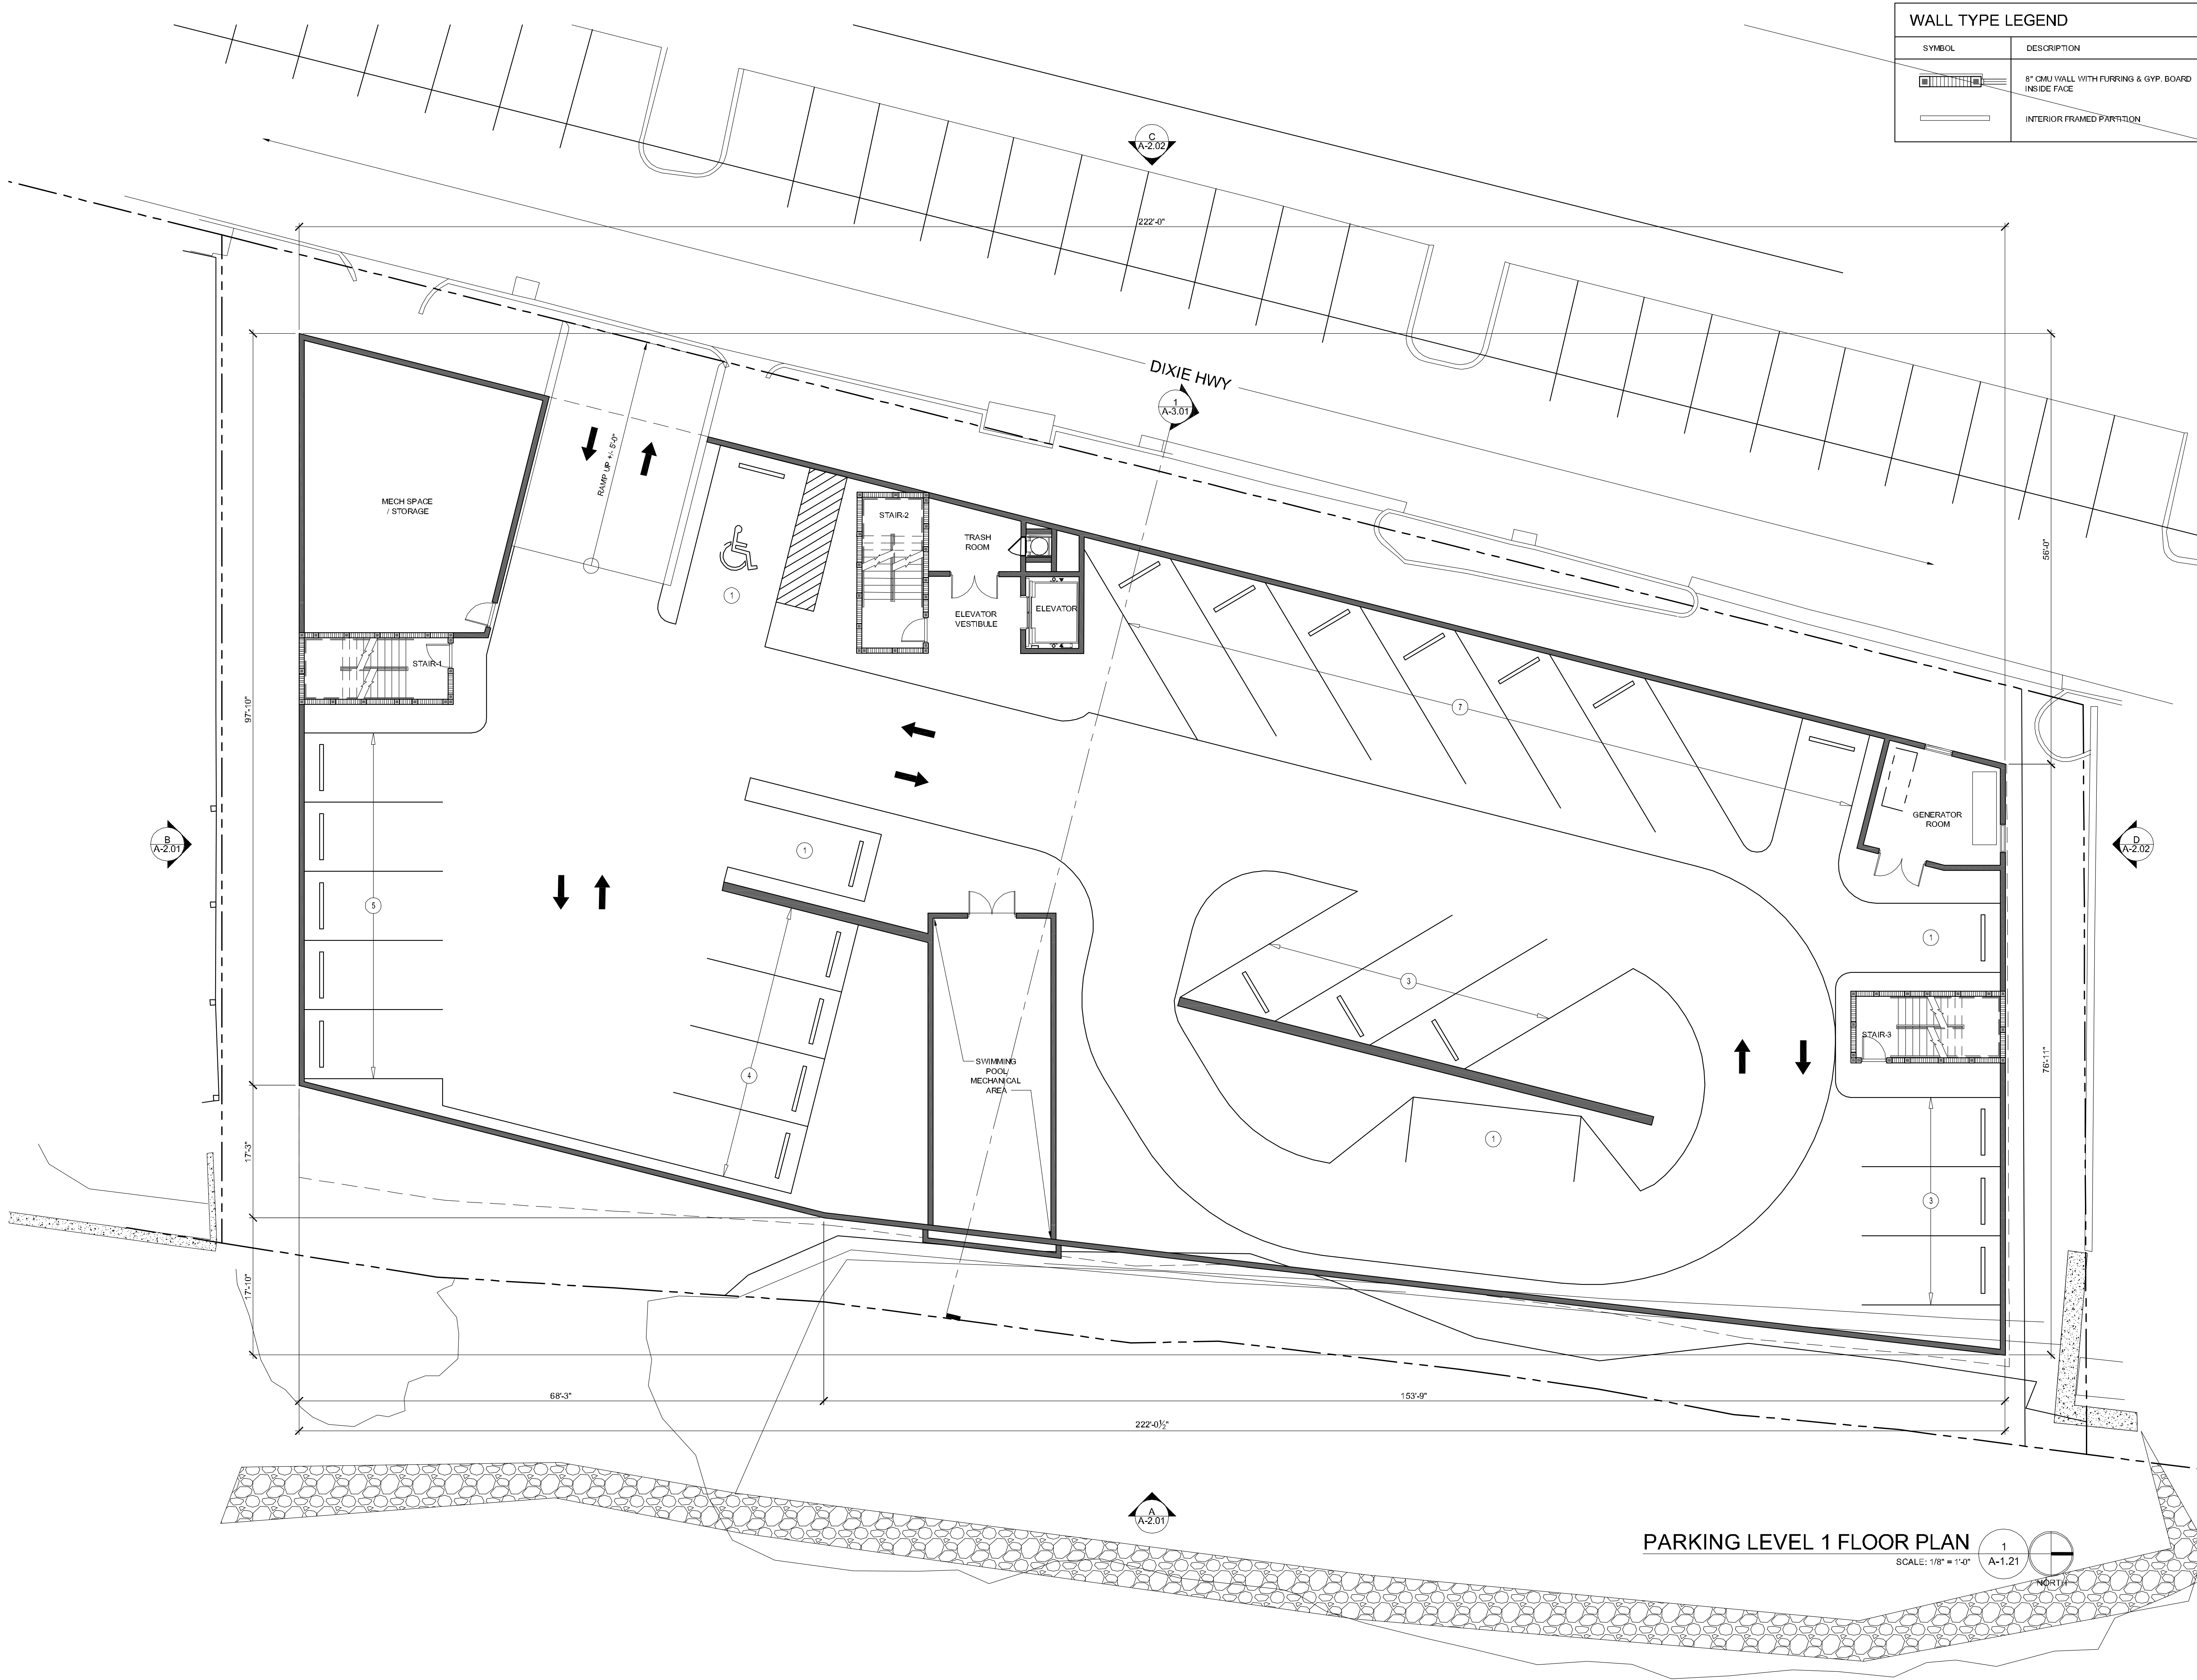

WALL TYPE LEGEND	
SYMBOL	DESCRIPTION
	8" CMU WALL WITH FURRING & GYP. BOARD INSIDE FACE
	INTERIOR FRAMED PARTITION

THIS PLAN SHALL BE USED FOR THE PROPOSED CONSTRUCTION OF THE PROJECT. IT IS THE RESPONSIBILITY OF THE ARCHITECT TO ENSURE THAT THE PLAN IS ACCURATE AND COMPLETE. THE ARCHITECT SHALL BE RESPONSIBLE FOR OBTAINING ALL NECESSARY PERMITS AND APPROVALS. THE ARCHITECT SHALL BE RESPONSIBLE FOR OBTAINING ALL NECESSARY PERMITS AND APPROVALS.

Sheet Number:
A-1.21

Drawing Name:
PARKING LEVEL 1 FLOOR PLAN

Project Name:
**SPORTFISH MARINA RESORT
BOUTIQUE HOTEL**

Client:
C/O: Mr. Ted Weitzel

Architect:
**BRENT A. WOOD
ARCHITECTURE LLC**

Seal:

Official Stamp: SITE PLAN REVIEW 12.08.2020

Issue Description:

Issue	Date
1.	
2.	
3.	
4.	
5.	
6.	
7.	
8.	

Project Number: 220070
Project Name: Sportfish Marina Resort
© 2020 Brent A. Wood

201 NW 7th Street #401
Miami, Florida 33136
Tel: 772.220.1217 Fax: 772.415.5061

304 NW Flamingo Ave
Stuart, FL 34994