


CITY OF STUART - COMMERCIAL
DEVELOPMENT STANDARDS (SEC. 6.05.00.)

SYMBOL	DESCRIPTION
①	OVER-HANGS
②	PEAKED ROOF FORMS
③	DECORATIVE LANDSCAPE PLANTERS, EITHER ATTACHED TO THE BUILDING OR LOCATED WITHIN TEN FEET OF THE BUILDING
④	WATER ELEMENTS, MINIMUM OF 150 SQUARE FEET IN AREA

12.08.2020 - SITE PLAN APPROVAL SET - NOT FOR CONSTRUCTION

Official Stamp: SITE PLAN REVIEW 12.08.2020	
Issue Description:	Drawn
1	2
3	4
5	6
7	8

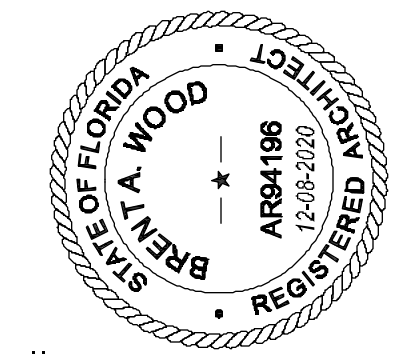


Architect: **BRENT A. WOOD**
ARCHITECTURE LLC
BRENT A. WOOD, NCBES AB04108
20 S.E. Ocean Blvd., Stuart, FL 34906
Tel. 772.220.1217 Fax 772.415.5061

Client: **C/O: Mr. Ted Weitzel**

Project Name: **SPORTFISH MARINA RESORT
BOUTIQUE HOTEL**

Drawing Name: **BUILDING CROSS SECTION**

Sheet Number: **A-3.01**
Project Number: 220070
© 2020 Brent A. Wood

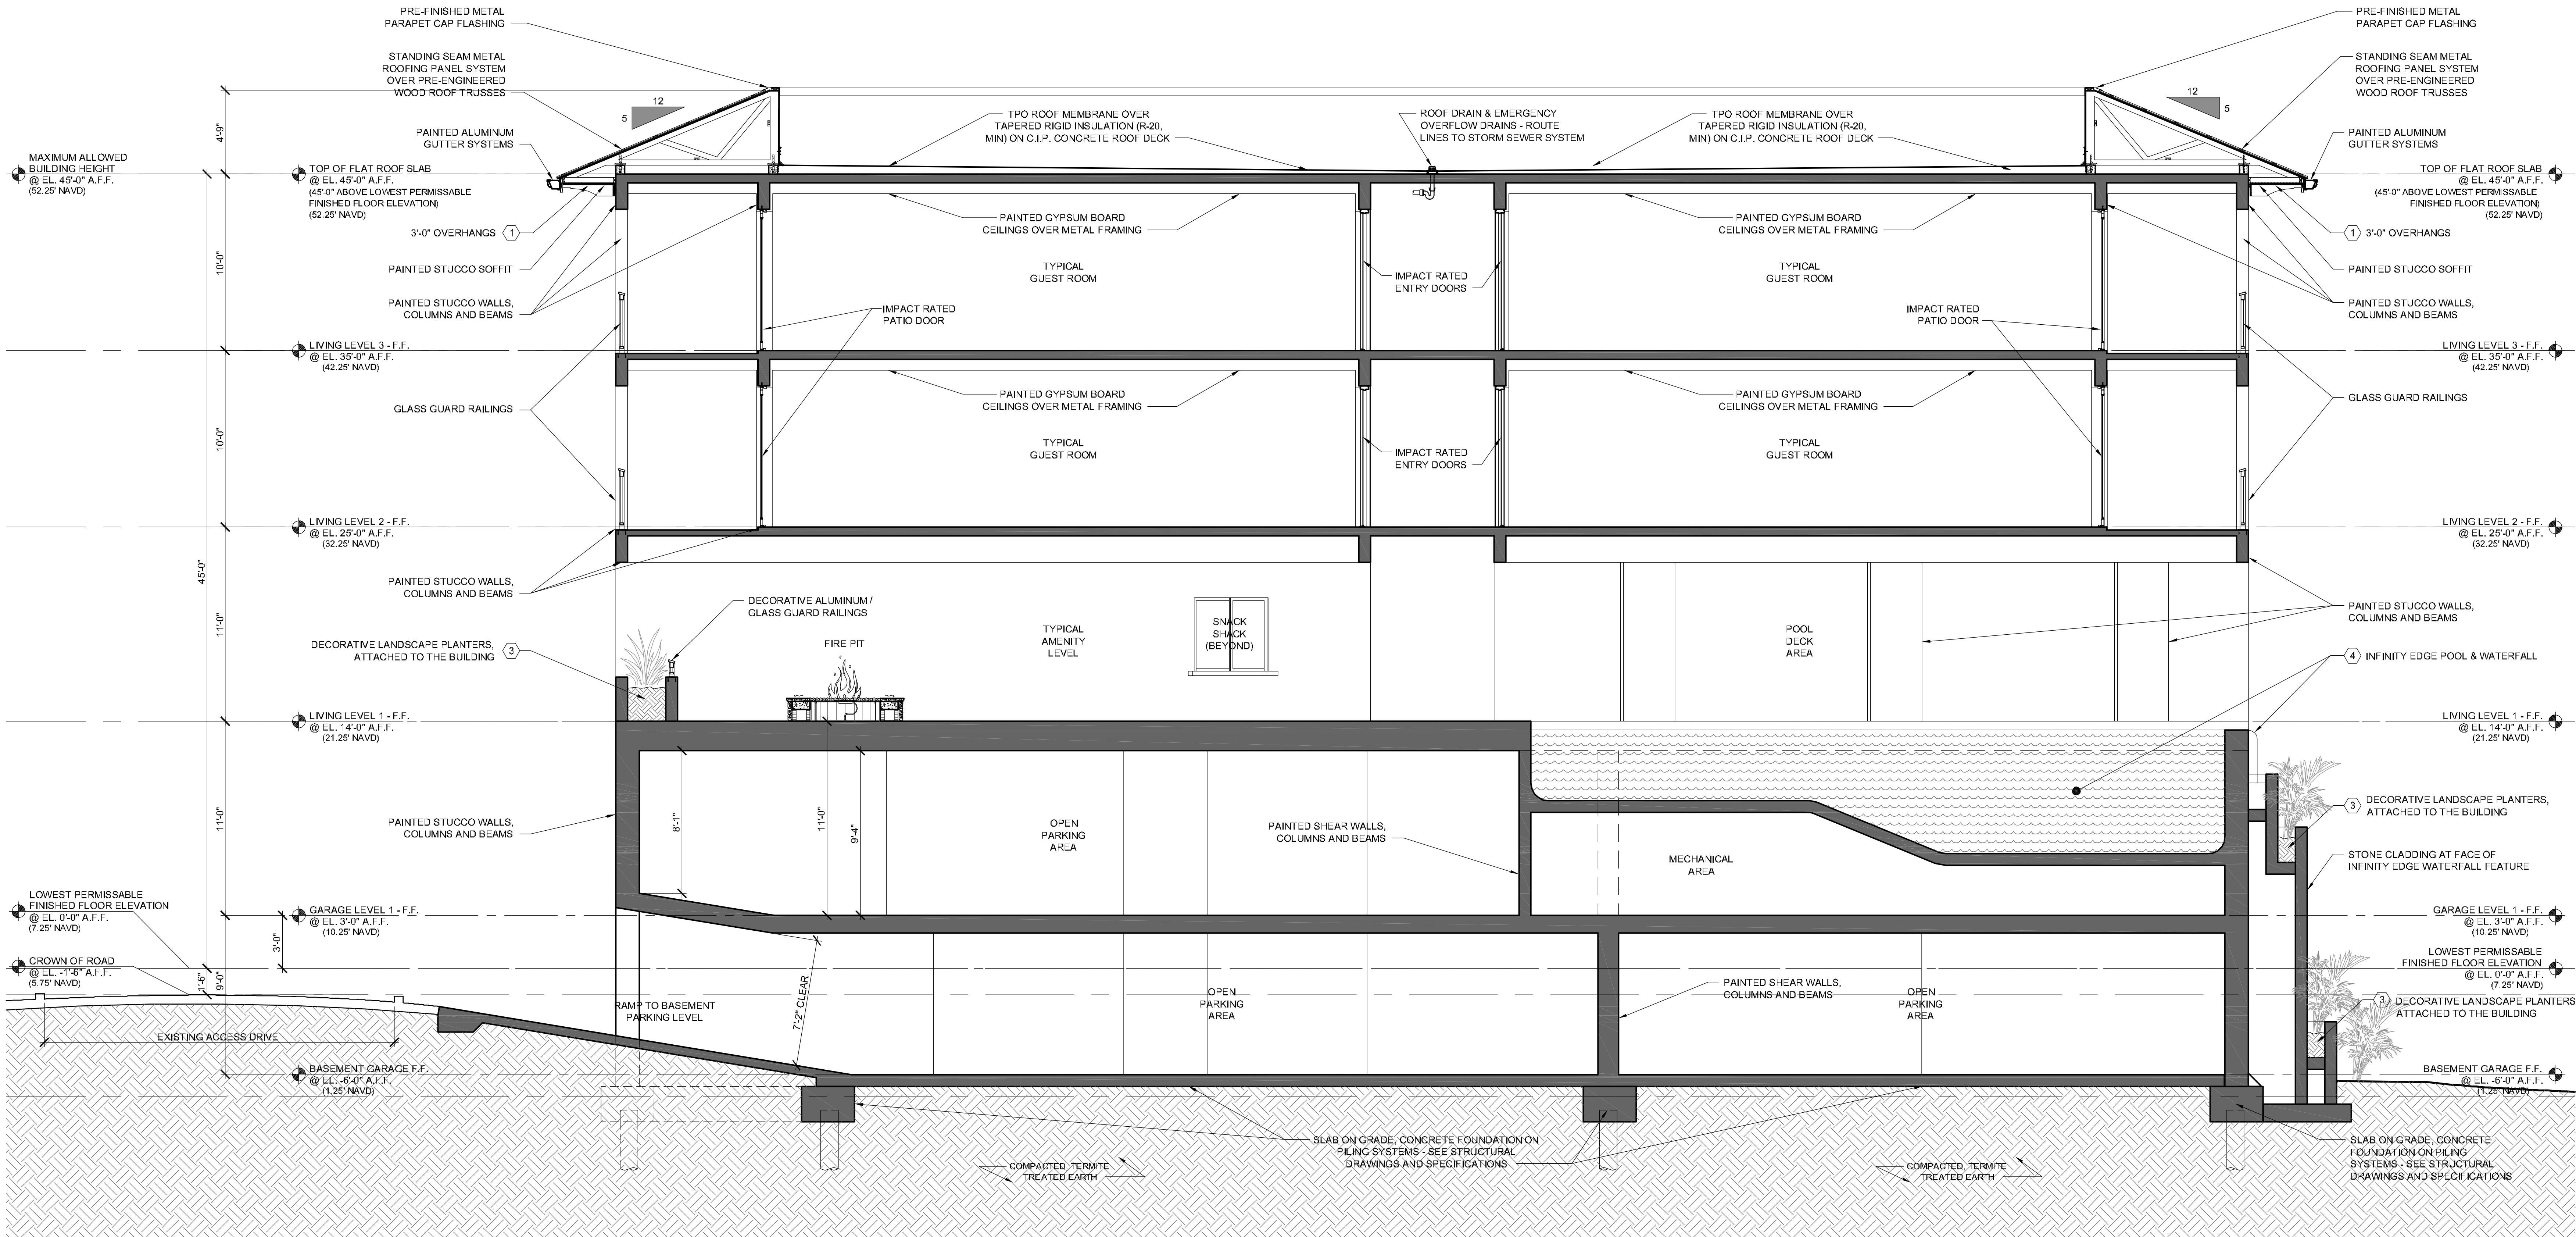

BUILDING CROSS SECTION

SCALE: 1/4" = 1'-0"

1
A-3.01