


Southeastern Metals 29 ga 5v Crimp Metal Roofing installed per product approval FL# 111751 over Polyglass self adhered roofing underlayment over 19/32" CDX plywood attached to trusses per sheeting attachment diagram on roof plan



FRONT ELEVATION

SCALE: 1/4" = 1'-0"

Southeastern Metals 29 ga 5v Crimp Metal Roofing installed per product approval FL# 111751 over Polyglass self adhered roofing underlayment over 19/32" CDX plywood attached to trusses per sheeting attachment diagram on roof plan

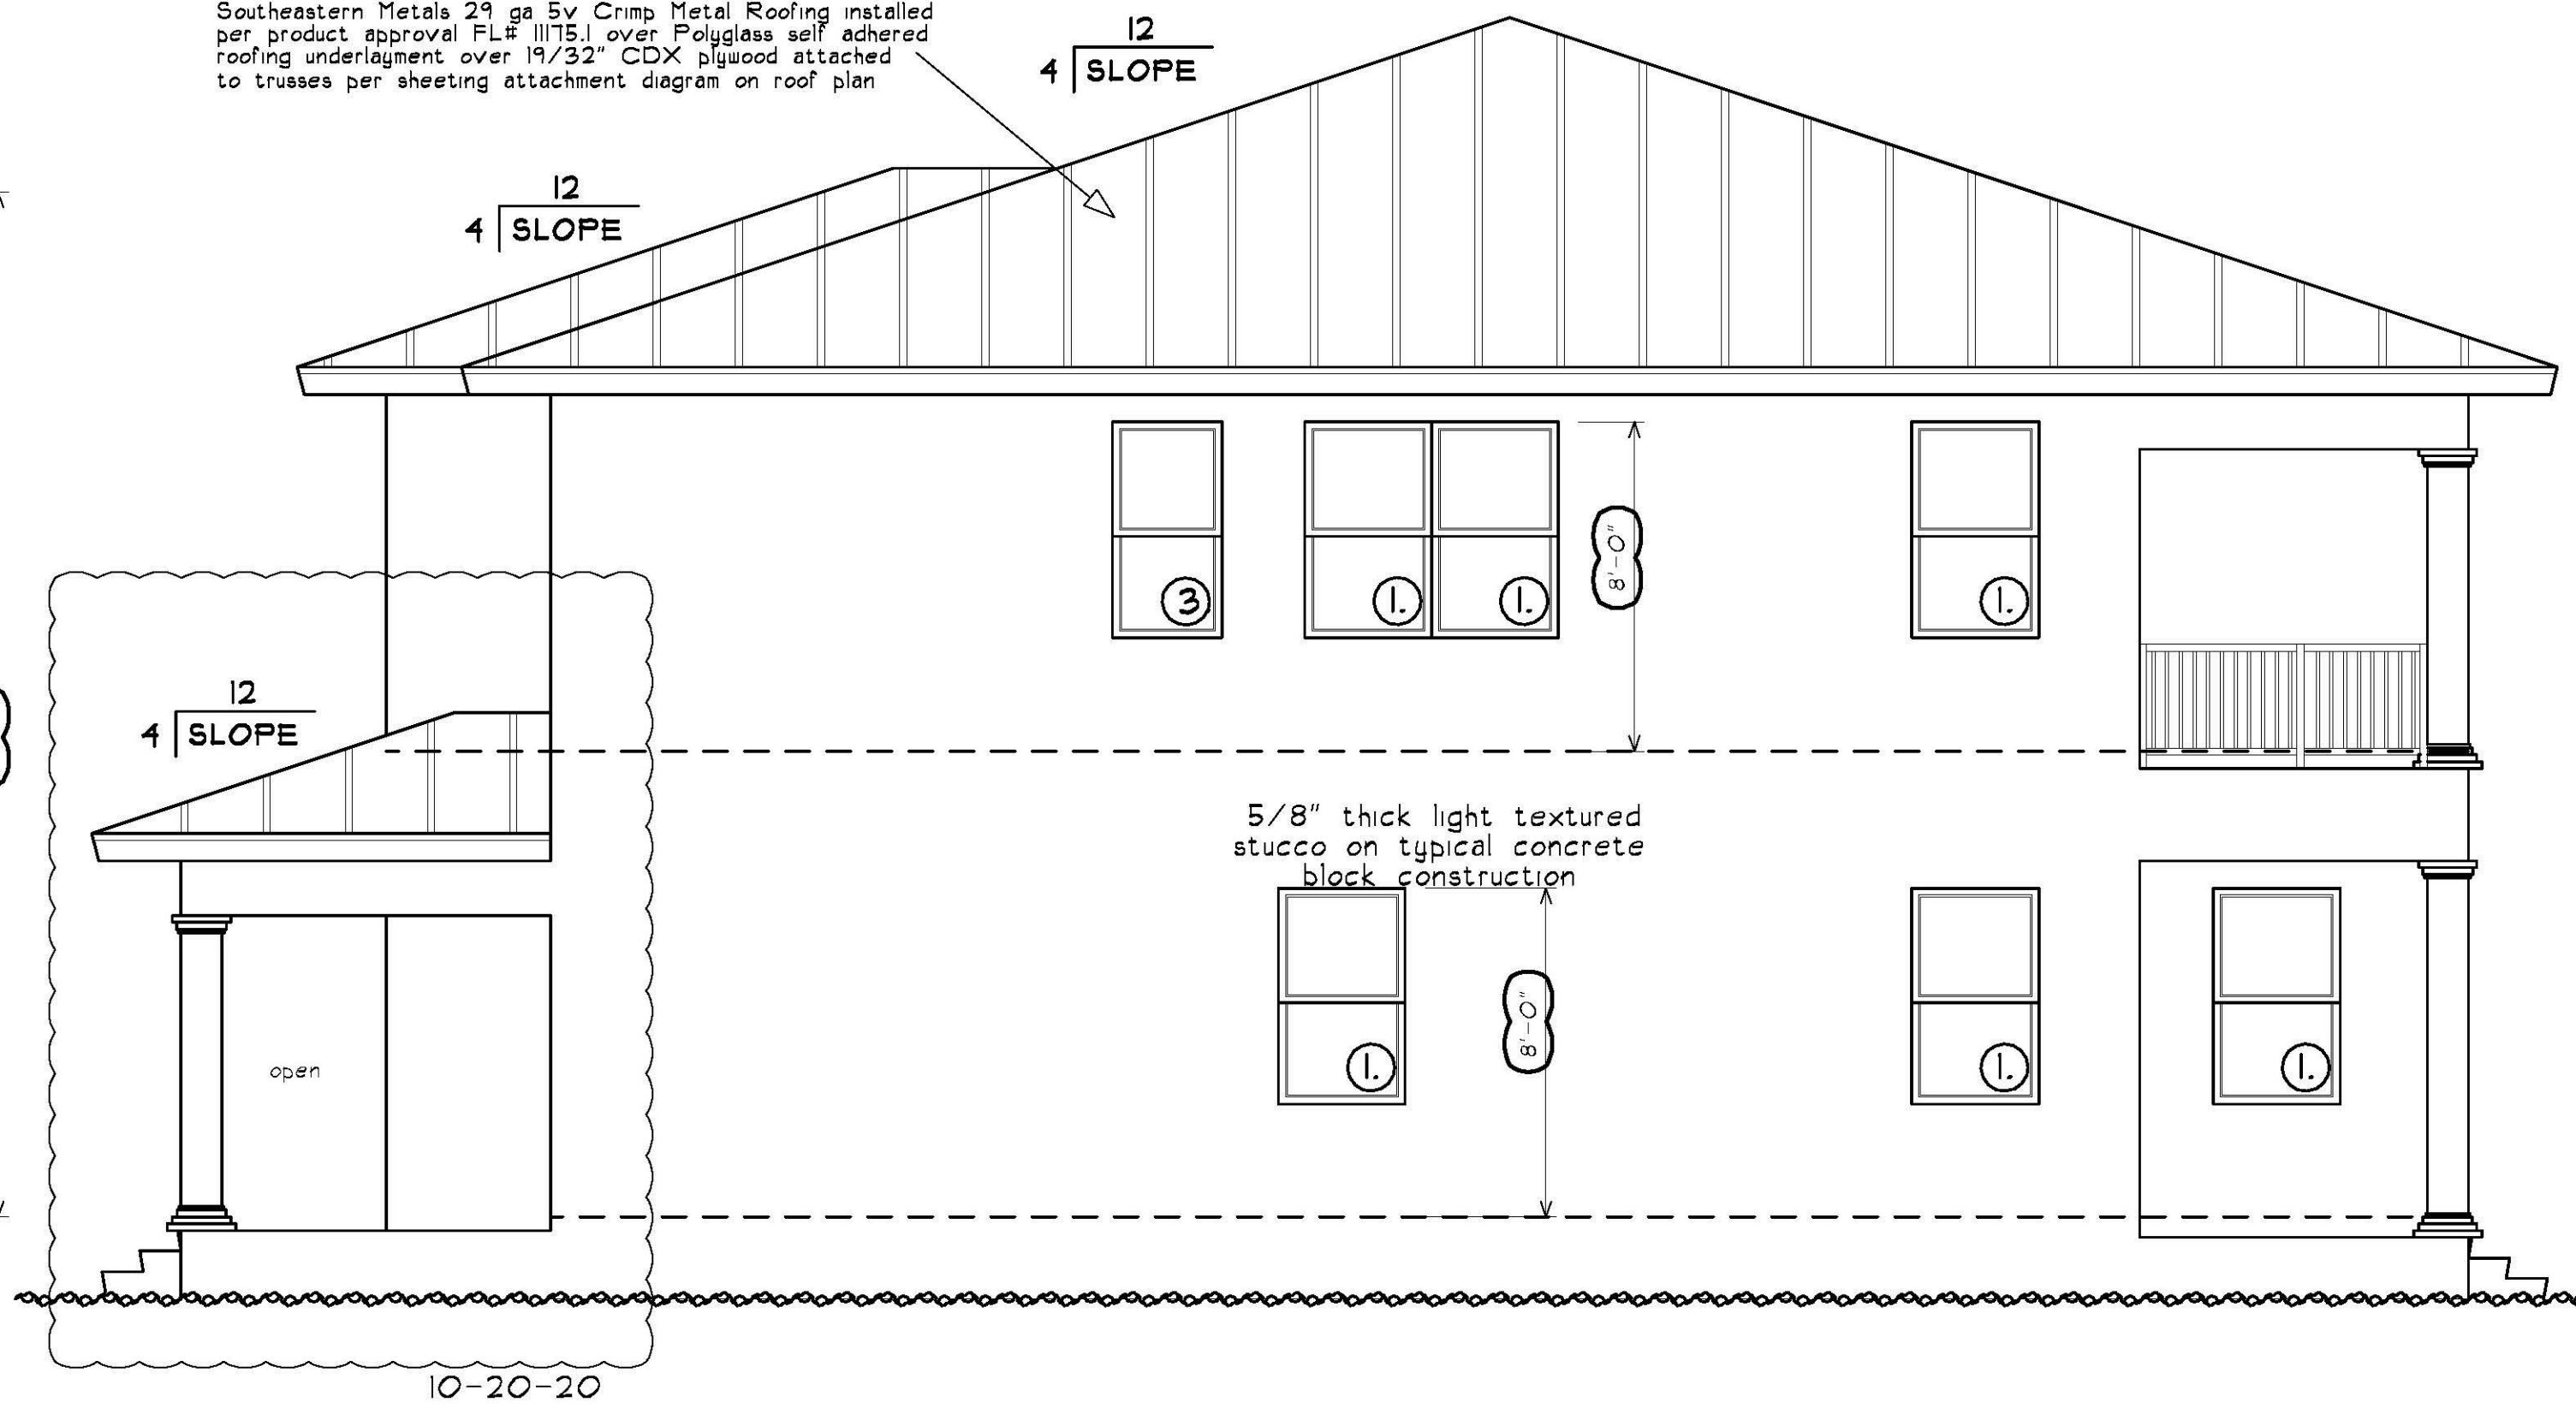


RIGHT SIDE ELEVATION

SCALE: 1/4" = 1'-0"

ALL SECOND FLOOR WINDOWS SHALL HAVE FALL PROTECTION COMPLYING WITH ASTM F2090


Southeastern Metals 29 ga 5v Crimp Metal Roofing installed per product approval FL# 111751 over Polyglass self adhered roofing underlayment over 19/32" CDX plywood attached to trusses per sheeting attachment diagram on roof plan

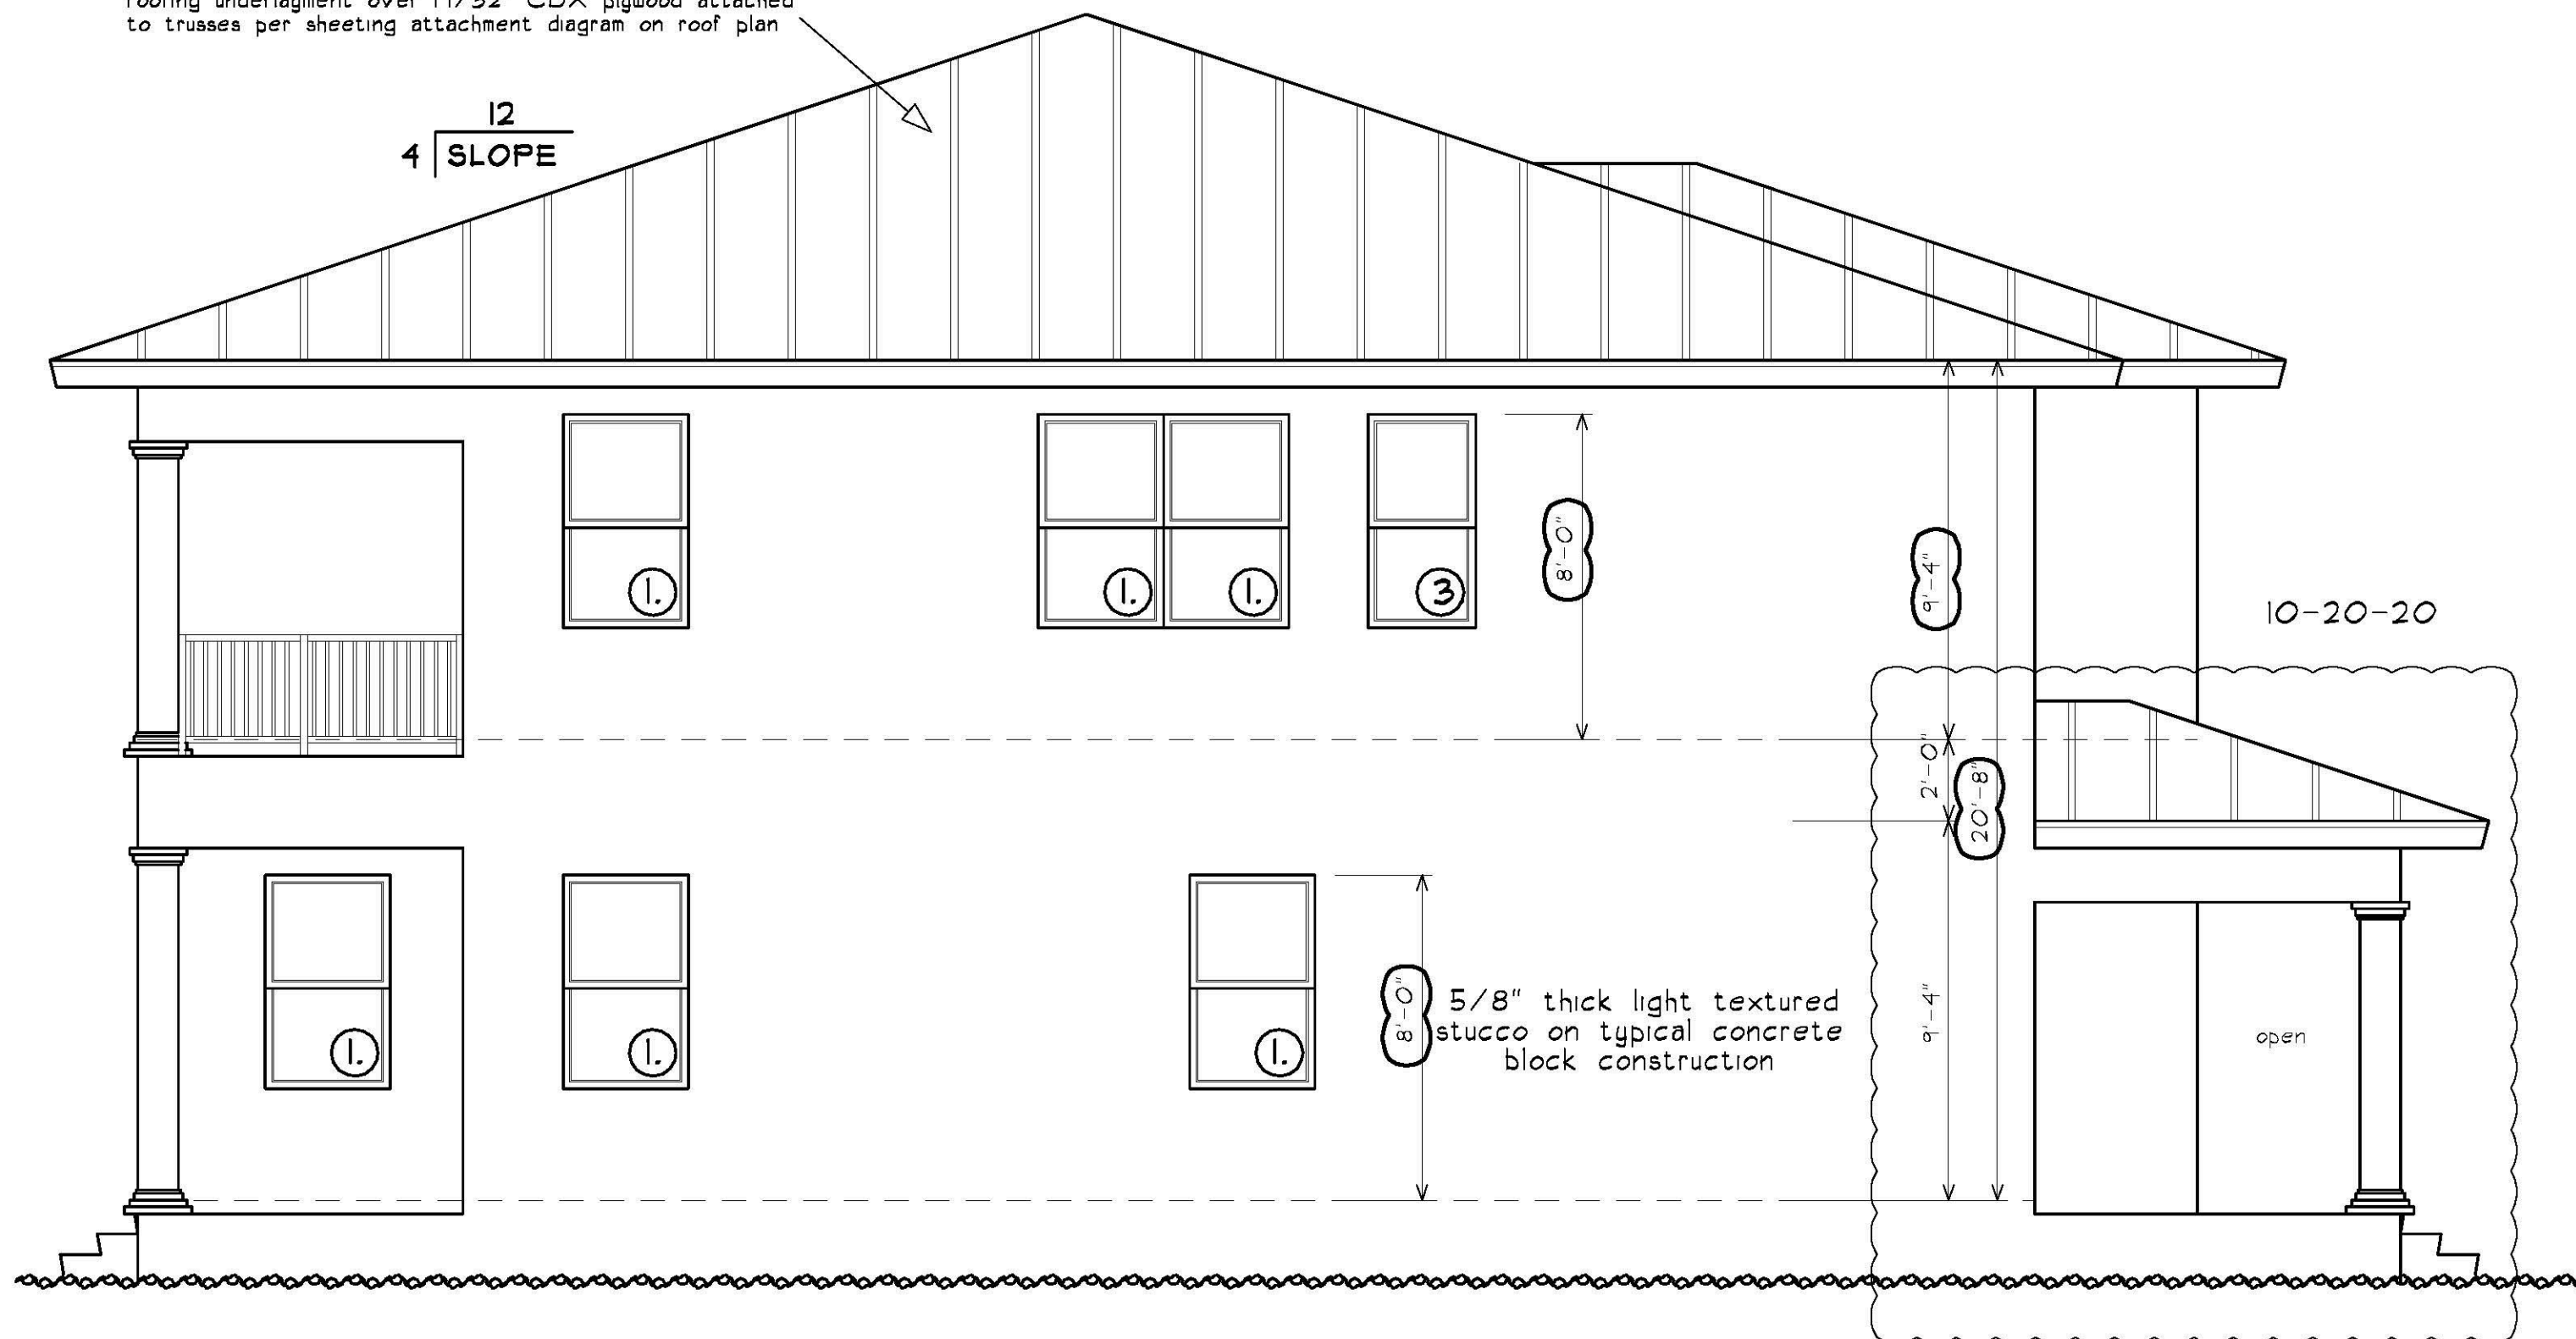

LEFT SIDE ELEVATION

SCALE: 1/4" = 1'-0"

Southeastern Metals 29 ga 5v Crimp Metal Roofing installed per product approval FL# 111751 over Polyglass self adhered roofing underlayment over 19/32" CDX plywood attached to trusses per sheeting attachment diagram on roof plan

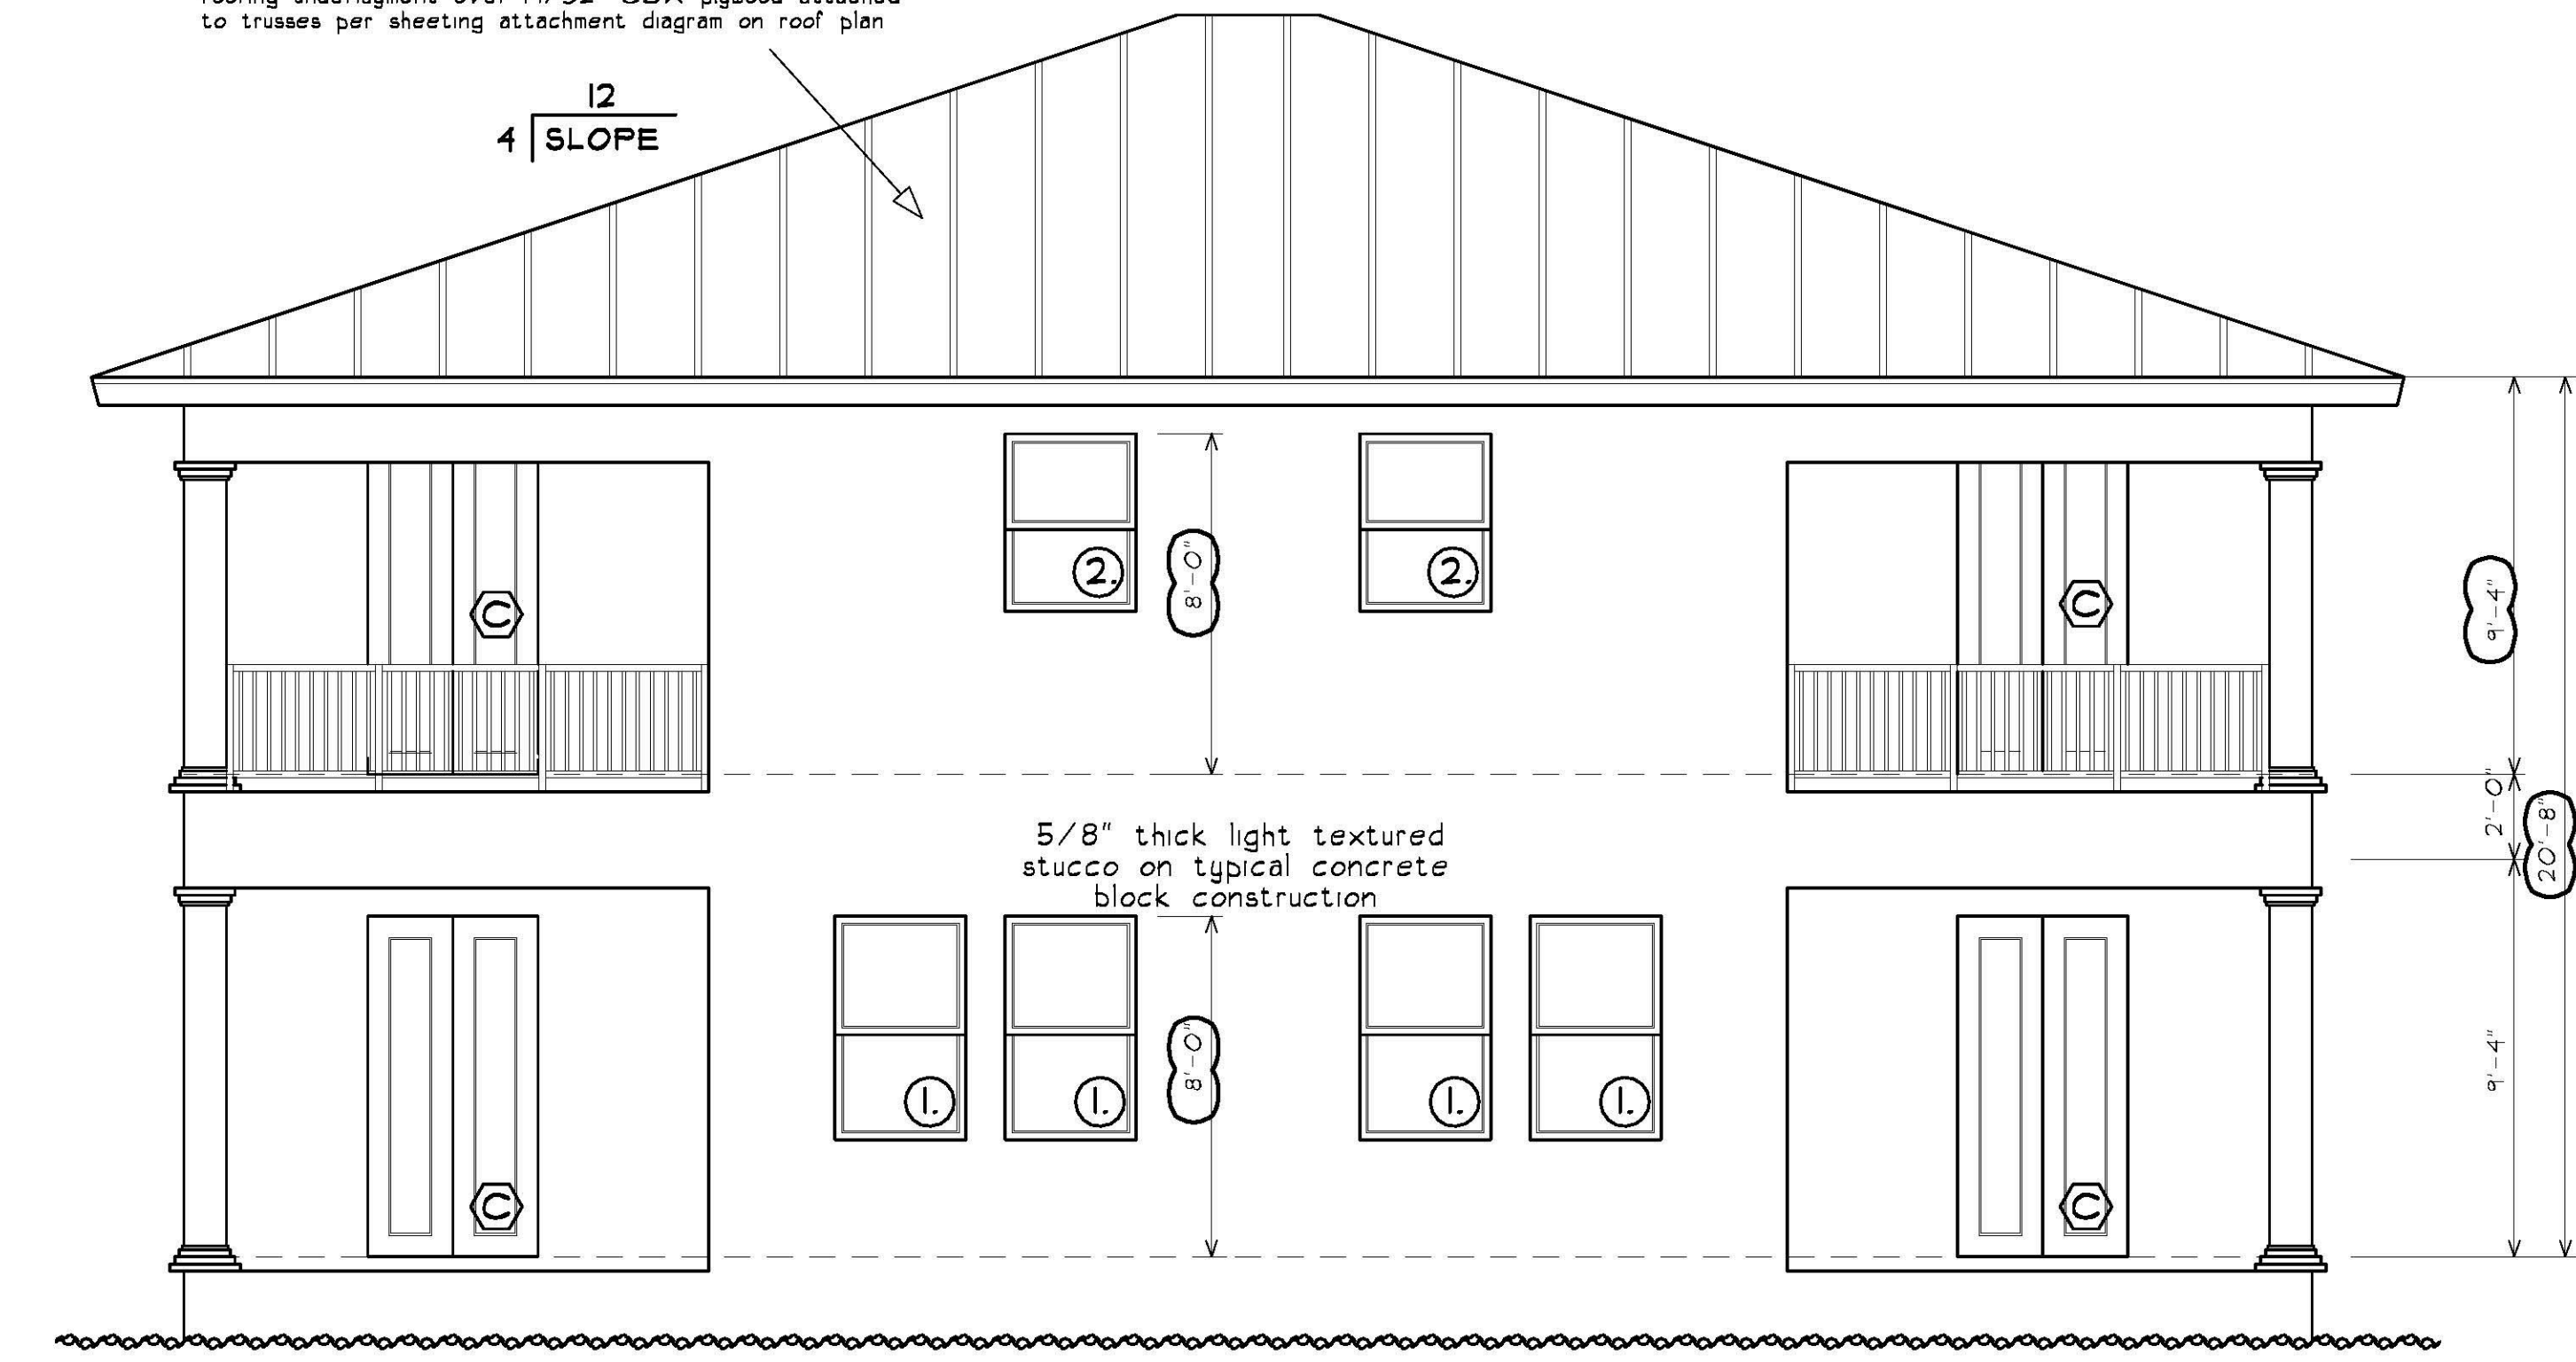

REAR ELEVATION

SCALE: 1/4" = 1'-0"


Revisions :
 10-20-20 PR Revisions
 1-24-21 Heights
 2-11-21 Printed Full Set

Date Drawn:
 10-1-20
 Drawn by:
 T.E.R.P.
 Checked by:
 D.R.B.

Duplex For:
 Southern Landmark

Address: MARTIN COUNTY, FL.

Braden & Braden AIA, PA
 ARCHITECTS - PLANNERS
 417 S.E. COCONUT AVENUE
 Tel : (112) 281-8258
 Fax : (112) 281-8283
 Website: www.bradenarchitects.com
 Stuart, FL 34996 #AAC000032

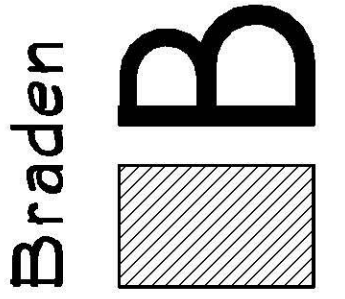

SHEET NO:
 OF 10.
 JOB NUMBER:
 20-173

Digitally signed by
 Daniel R. Braden
 Date: 2021.02.17
 16:22:14 -05'00'