



N. E. BAKER ROAD

ASPHALT PAVEMENT


ASPHALT PAVEMENT

CURB AND GUTTER

PRESERVE A3  
N00°30'45"E 205.56'

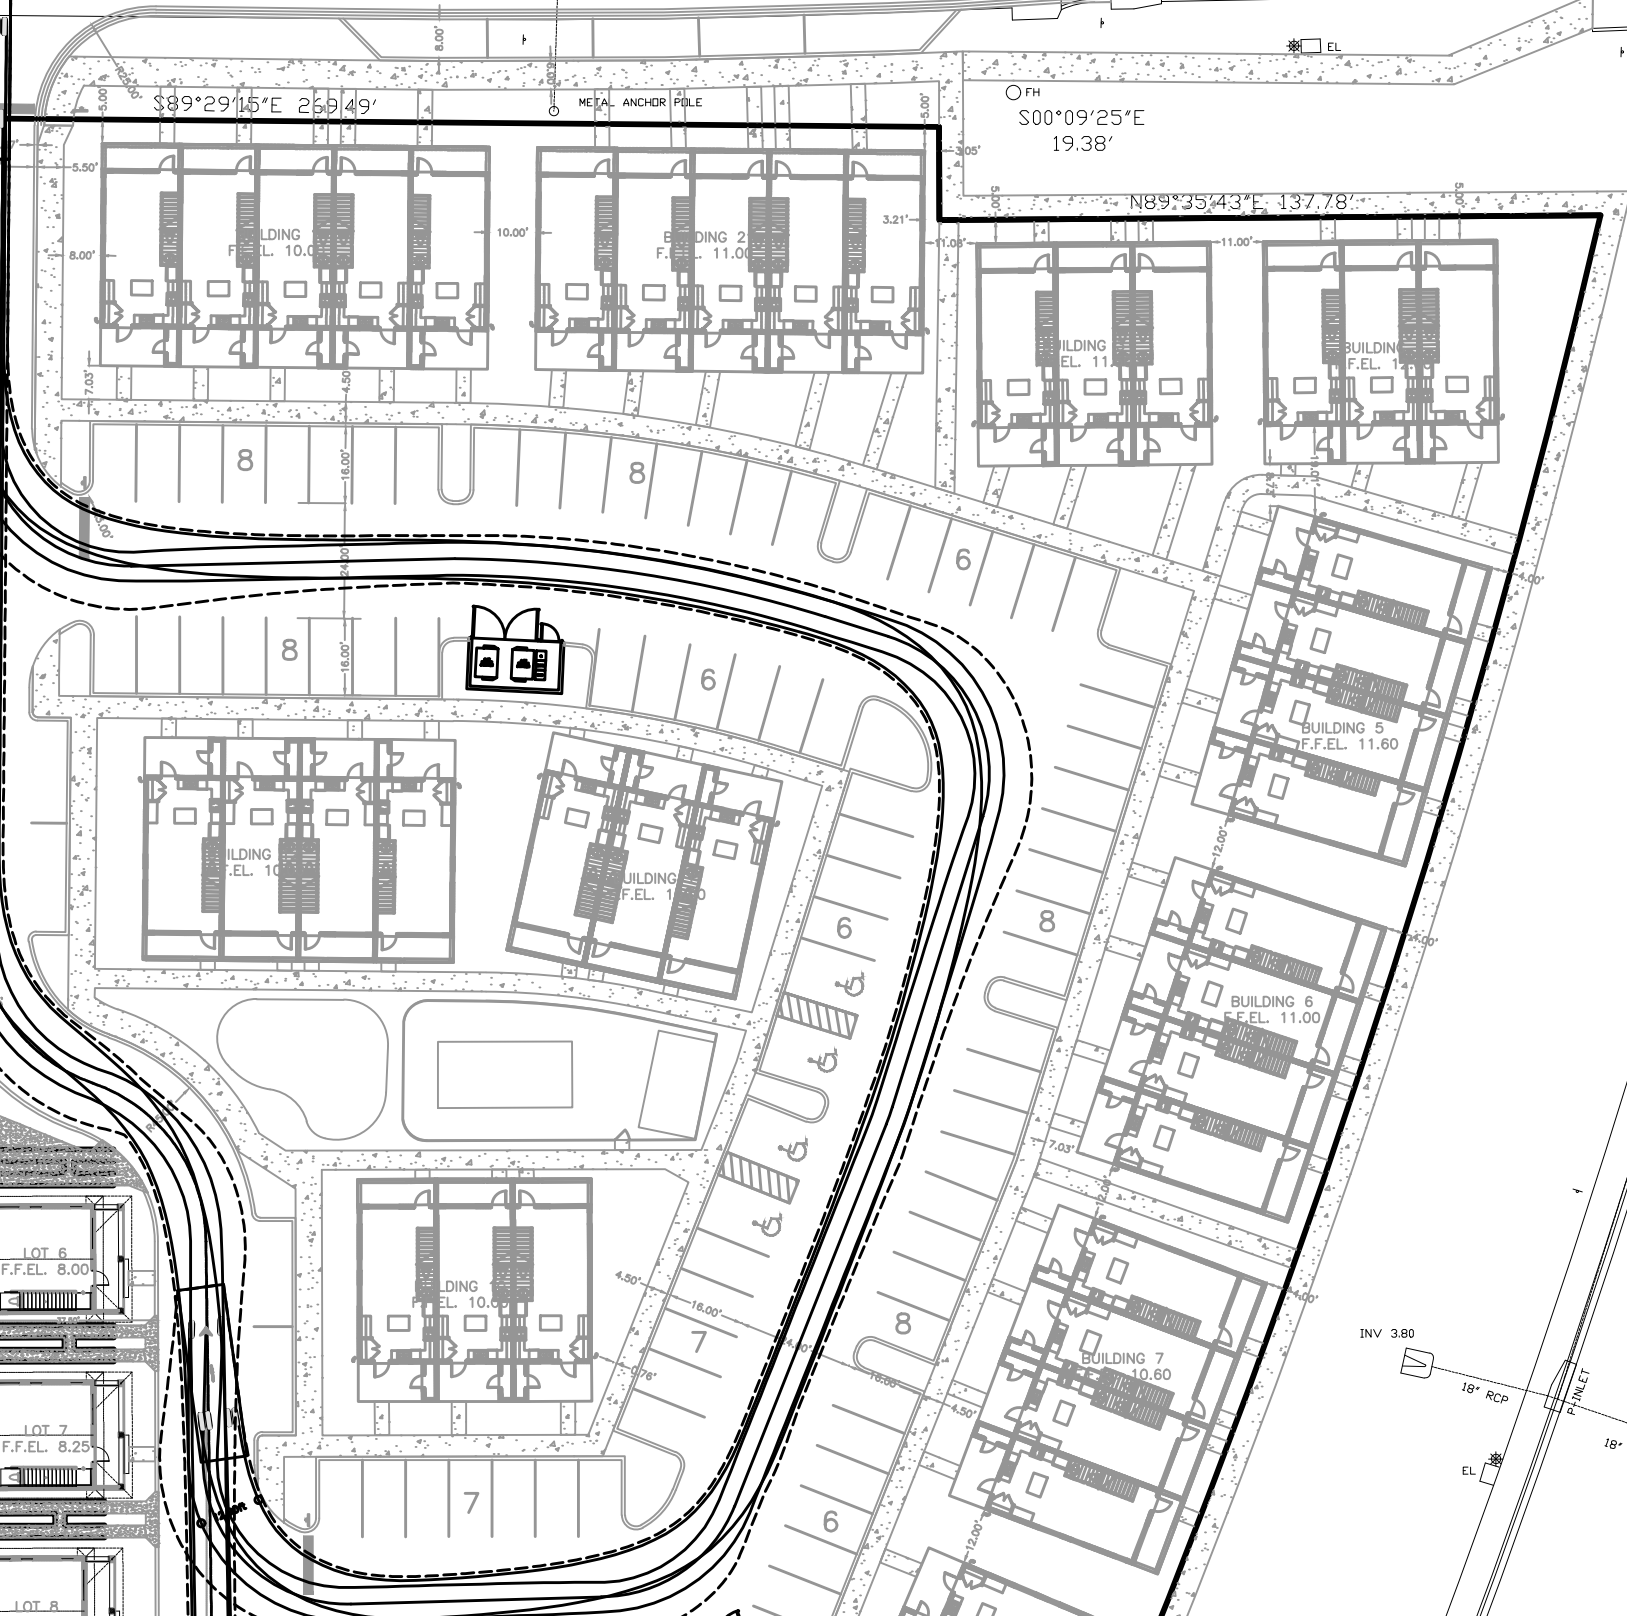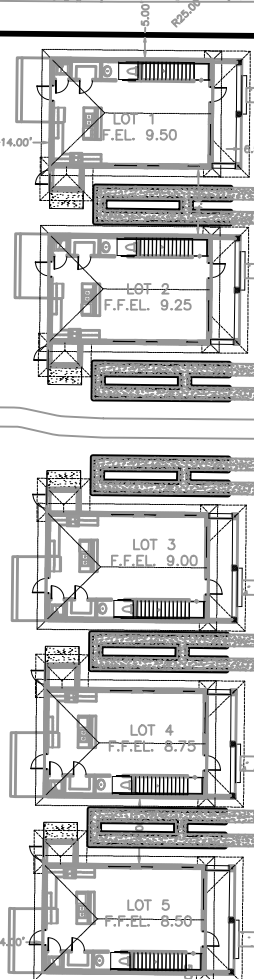


N89°20'42"W  
44.49'

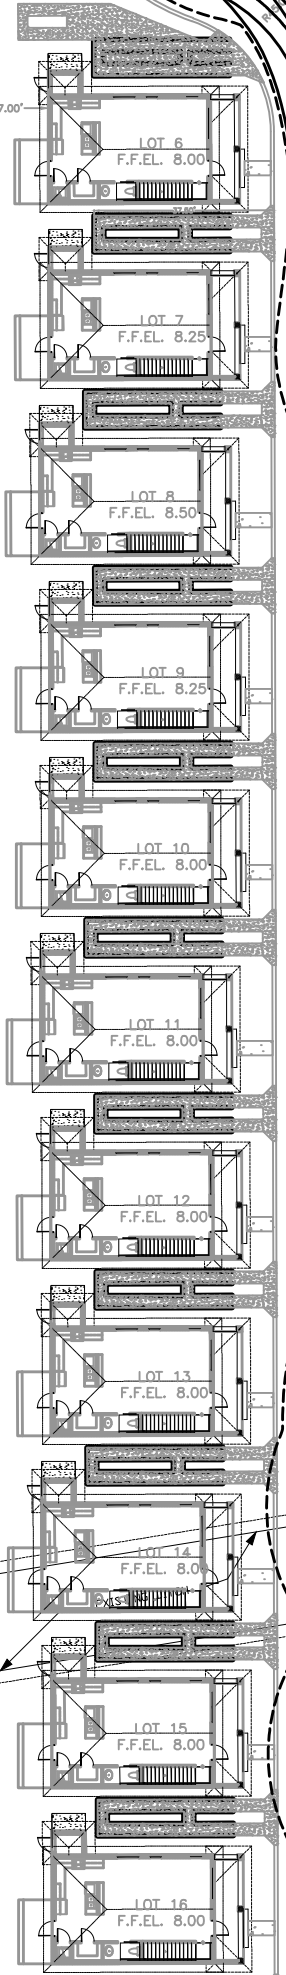

N00°07'22"W 598.28'

LOT PLATTED

DRAINAGE EASEMENT  
DRB 669, PAGE 1705

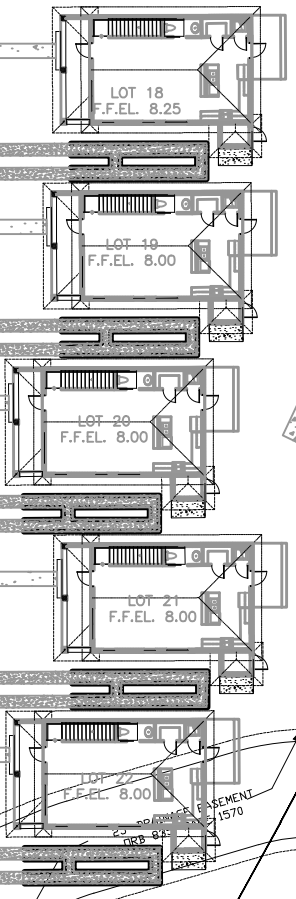

CATCH BASIN  
RIM 4.25  
INV 1.5

RIM 4.54  
INV 1.5  
CATCH BASIN

INV 3.71

14"x23" RCPE

48"x76" RCPE

DRAINAGE EASEMENT  
DRB 2425, PG 1018

INV 3.80

18" RCP

EL

18" RCP

EL

CONCRETE WALK  
CURB AND GUTTER

ASPHALT PAVEMENT

CURB AND GUTTER

EL

EL

EL

EL

EL

EL

EL