

project

MODEL I ELEVATION C

AVONLEA
CITY OF STUART
FLORIDA

by: NEW URBAN COMMUNITIES

ARCHITECTURAL
Studio, Inc.

Architecture
▪
Planning


300 Avenue of Champions
Suite 260
Palm Beach Gardens, Florida 33418

Phone 561.202.6990
Fax 561.296.2494
archstudiofl.com


drawing
FLOOR PLANS

sheet
A-1




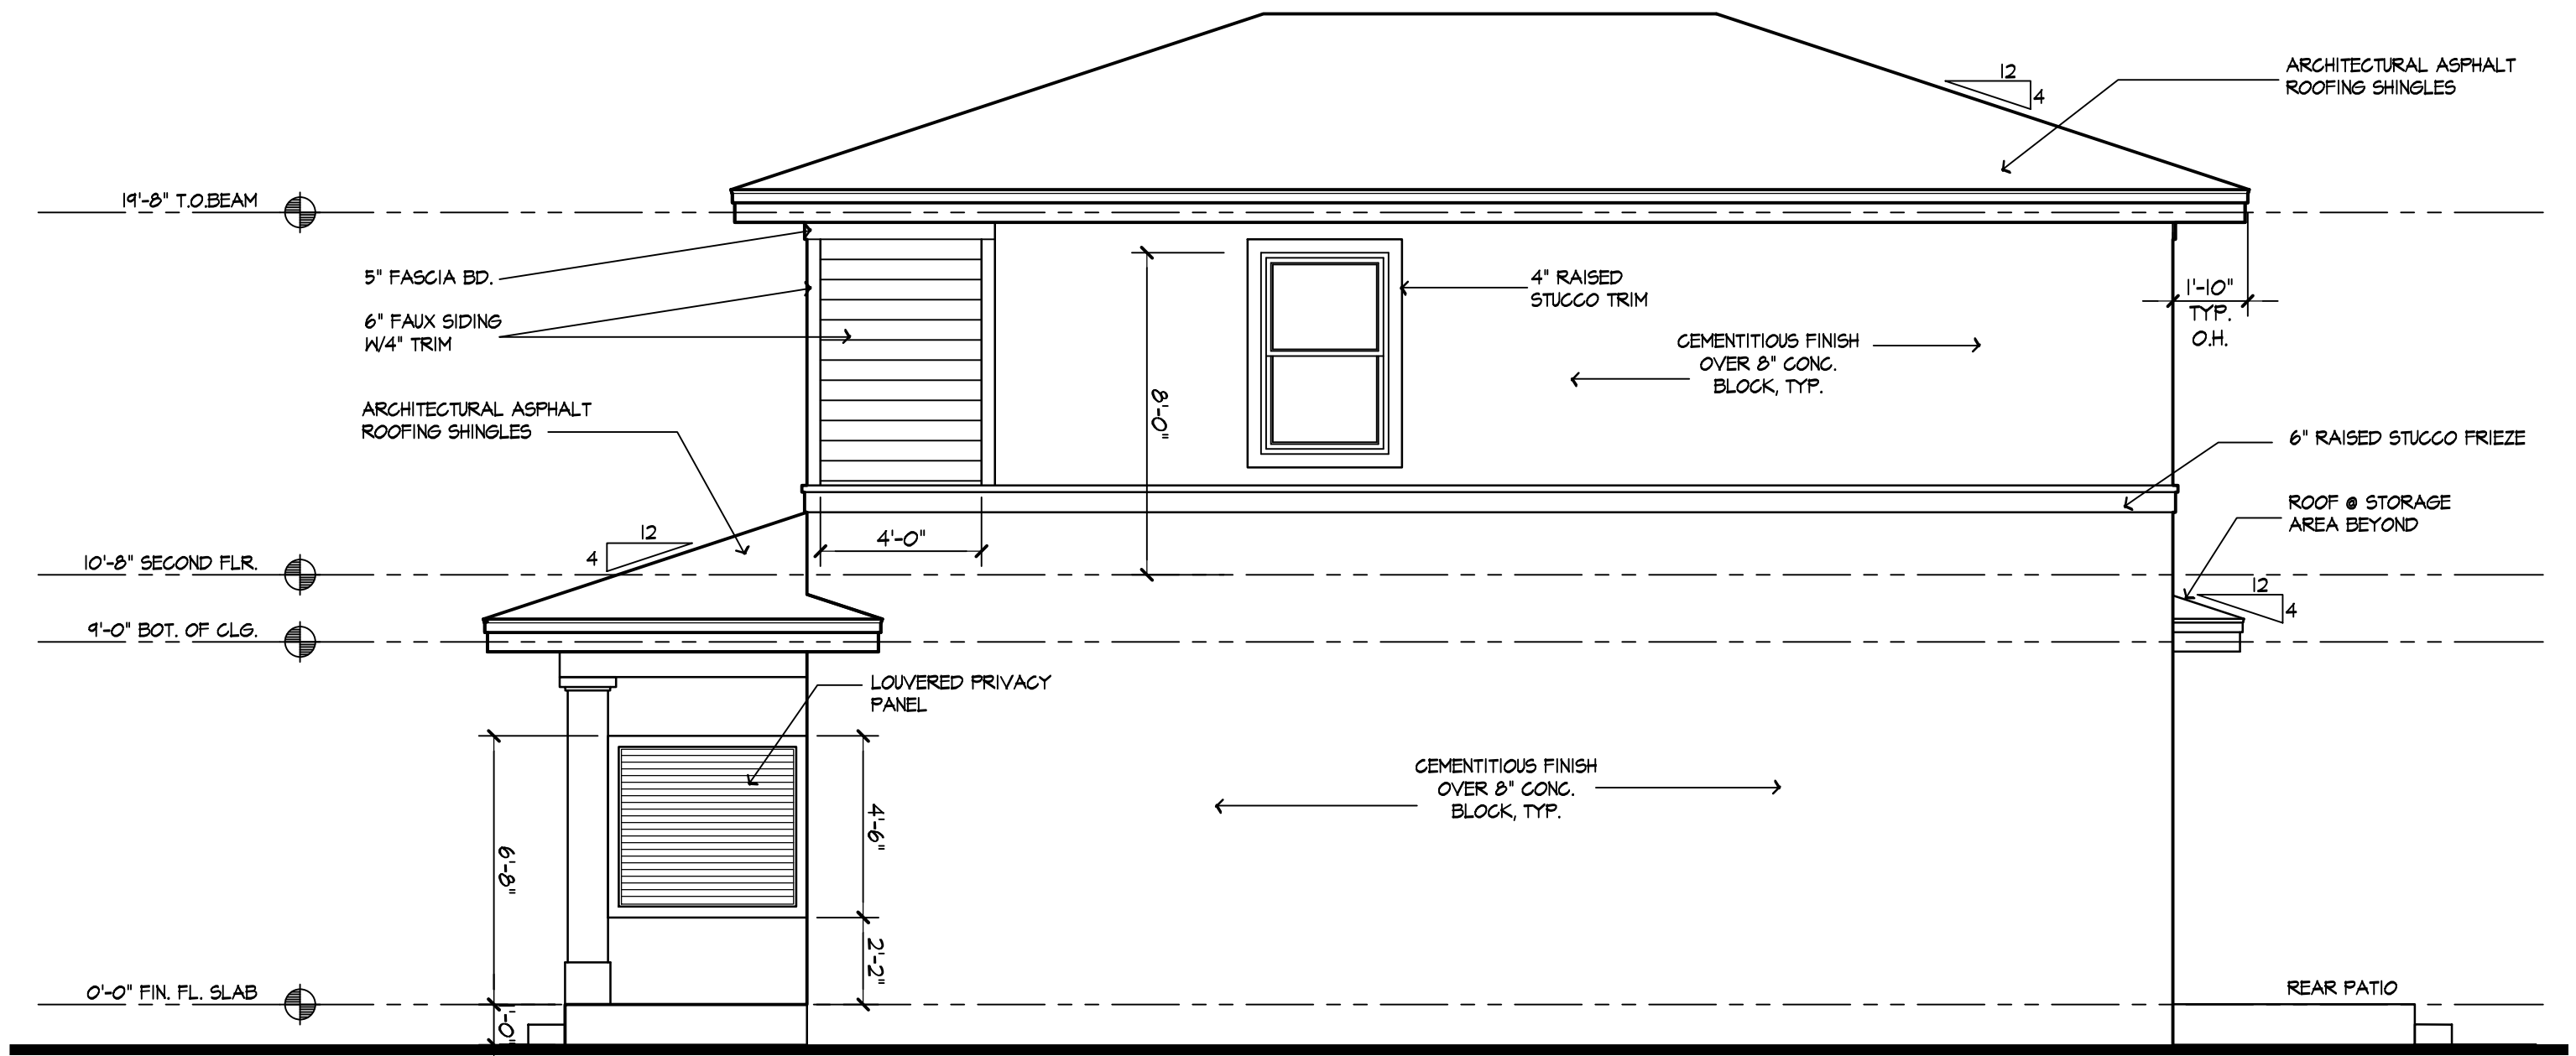

RIGHT ELEVATION

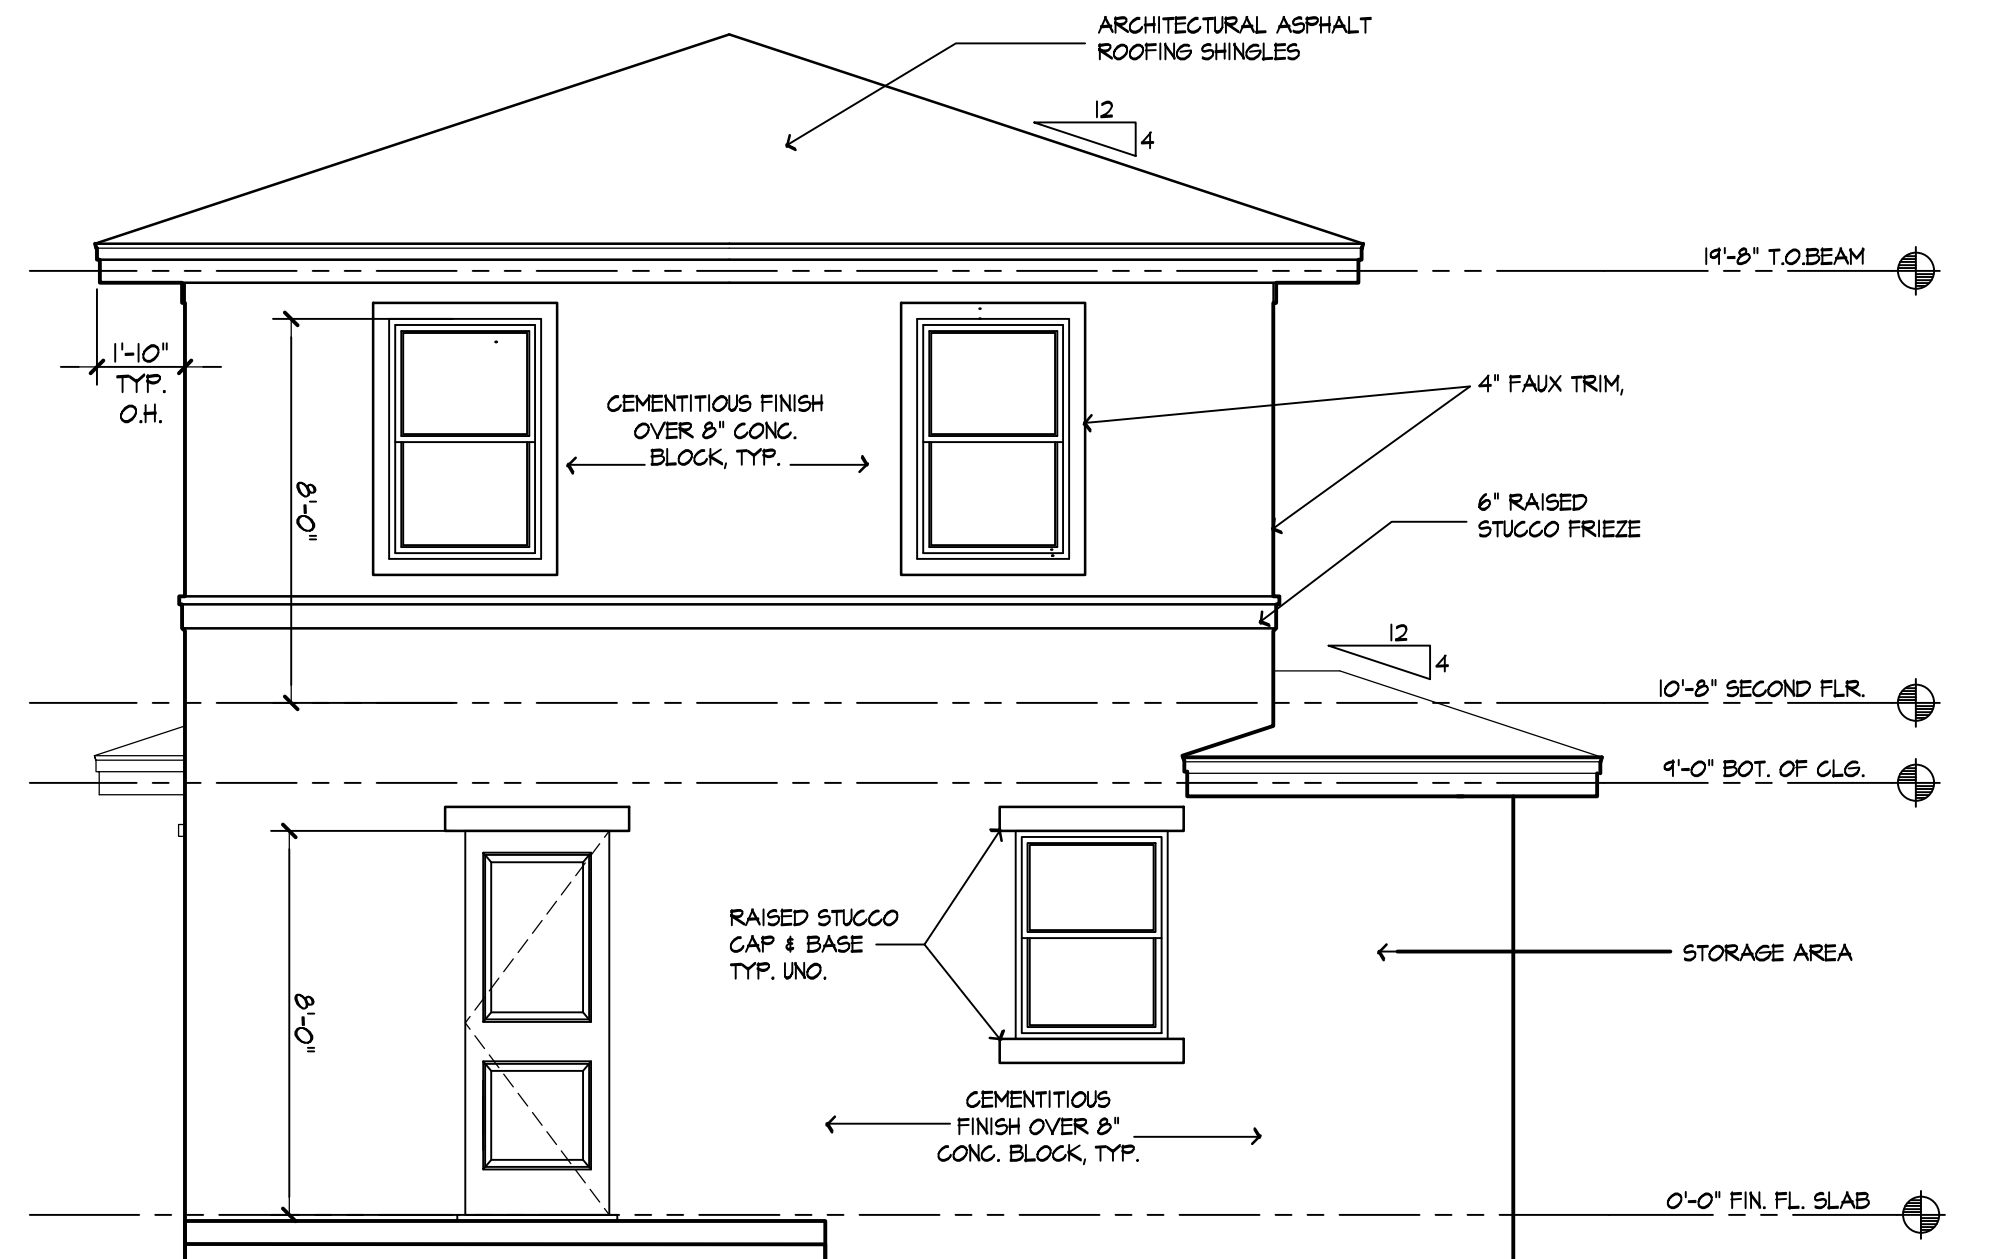

REAR ELEVATION




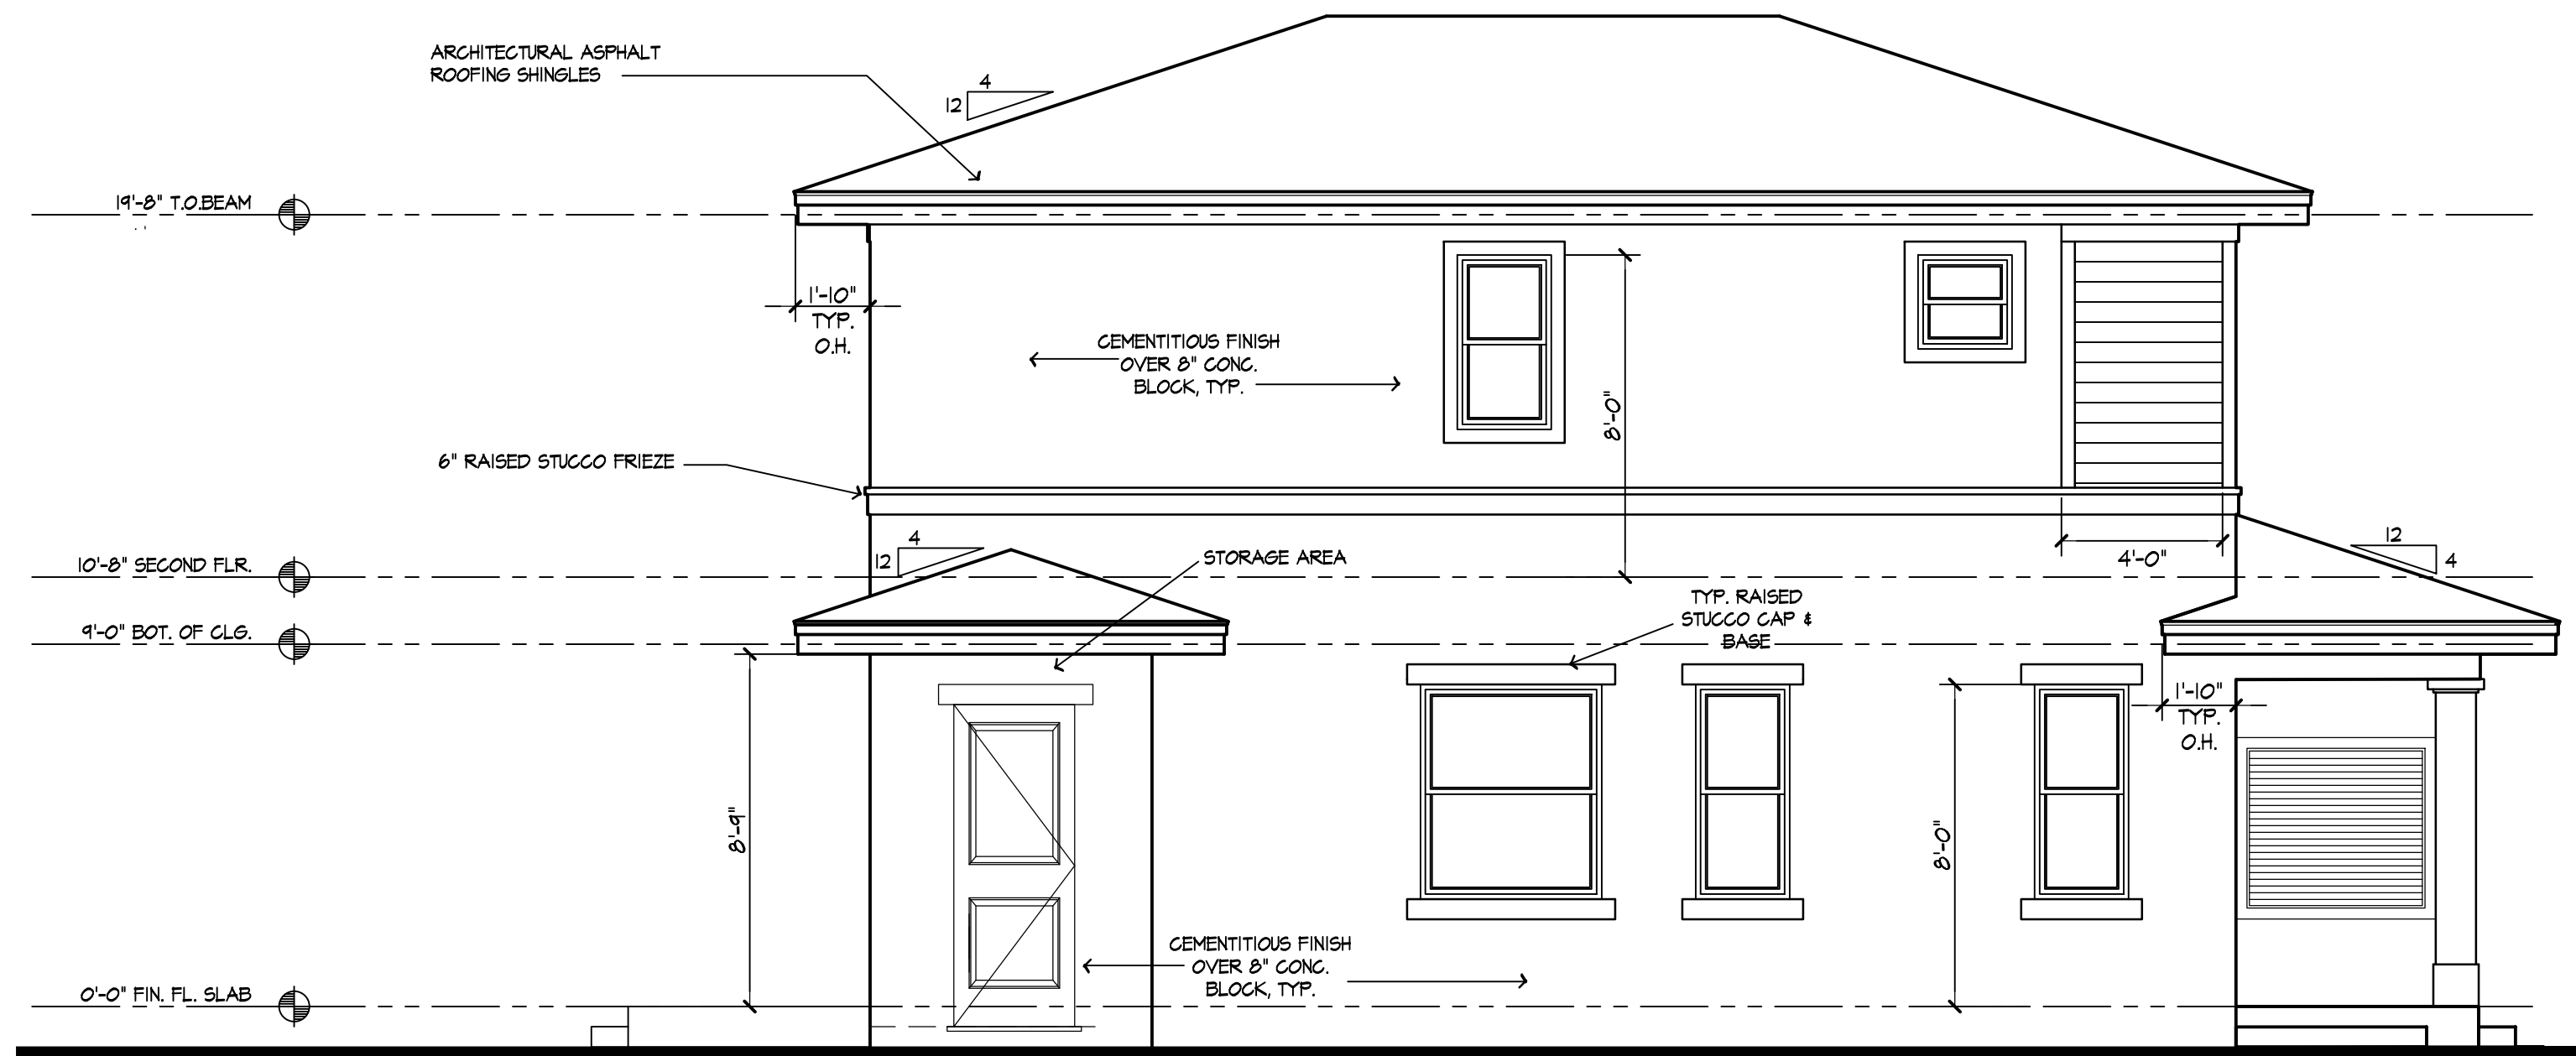






LEFT ELEVATION




FRONT ELEVATION


(OPTION A)

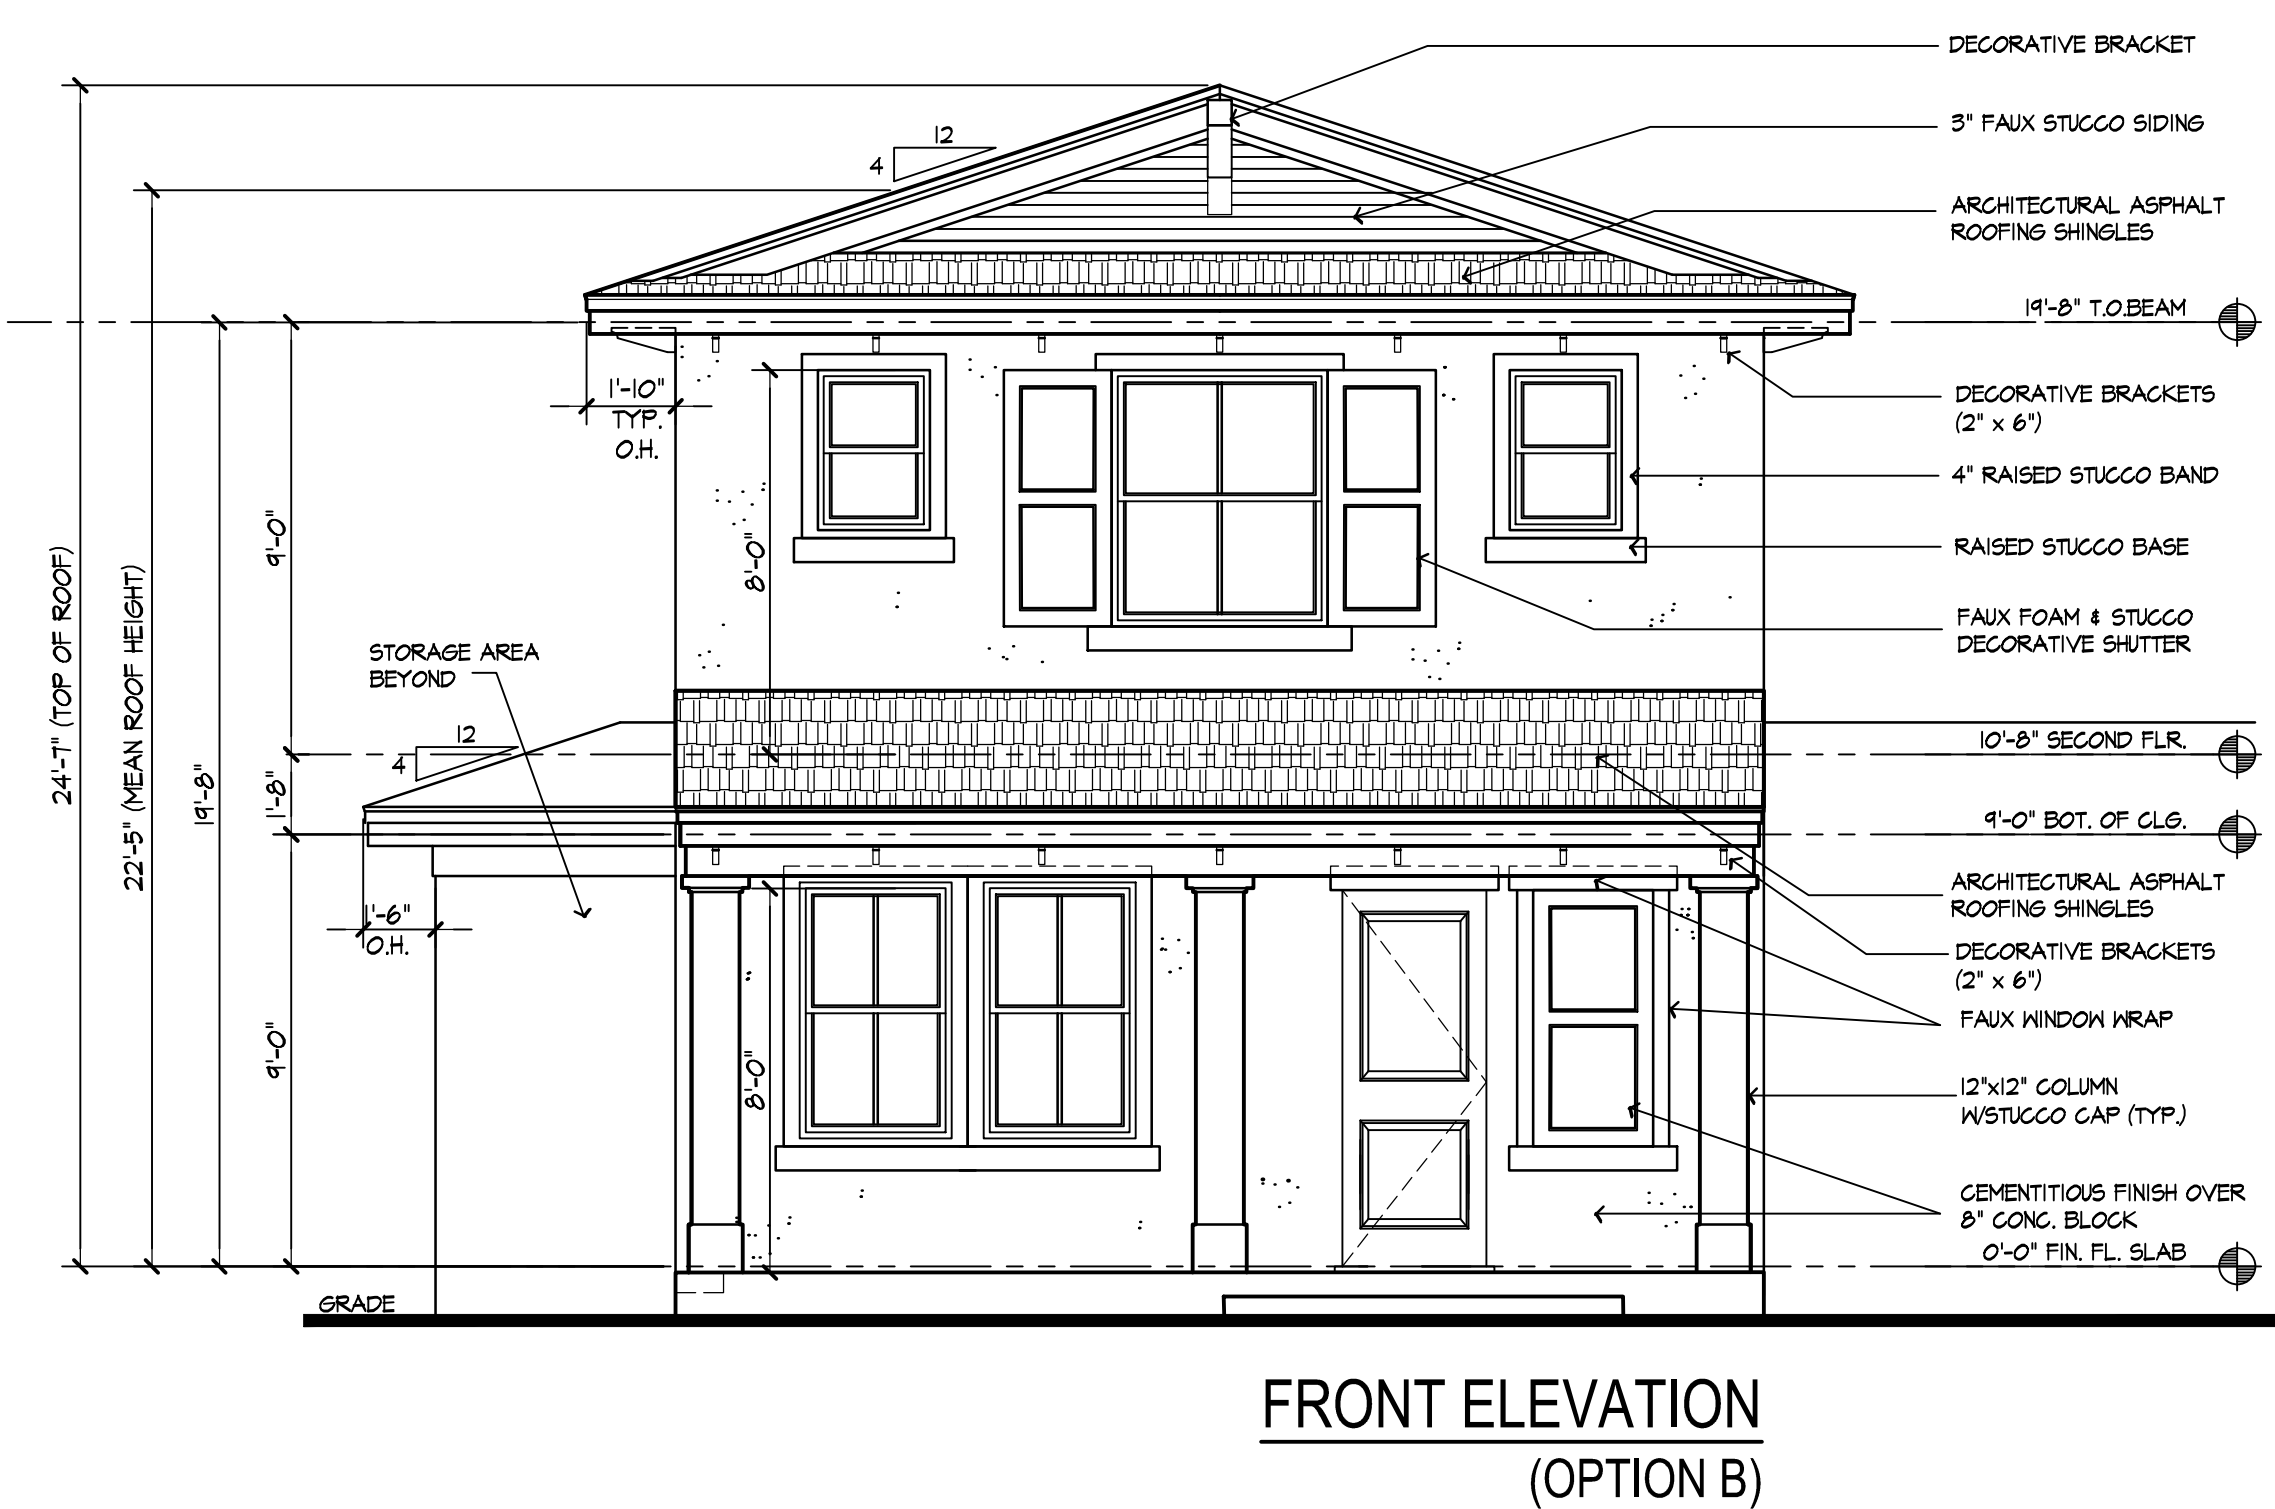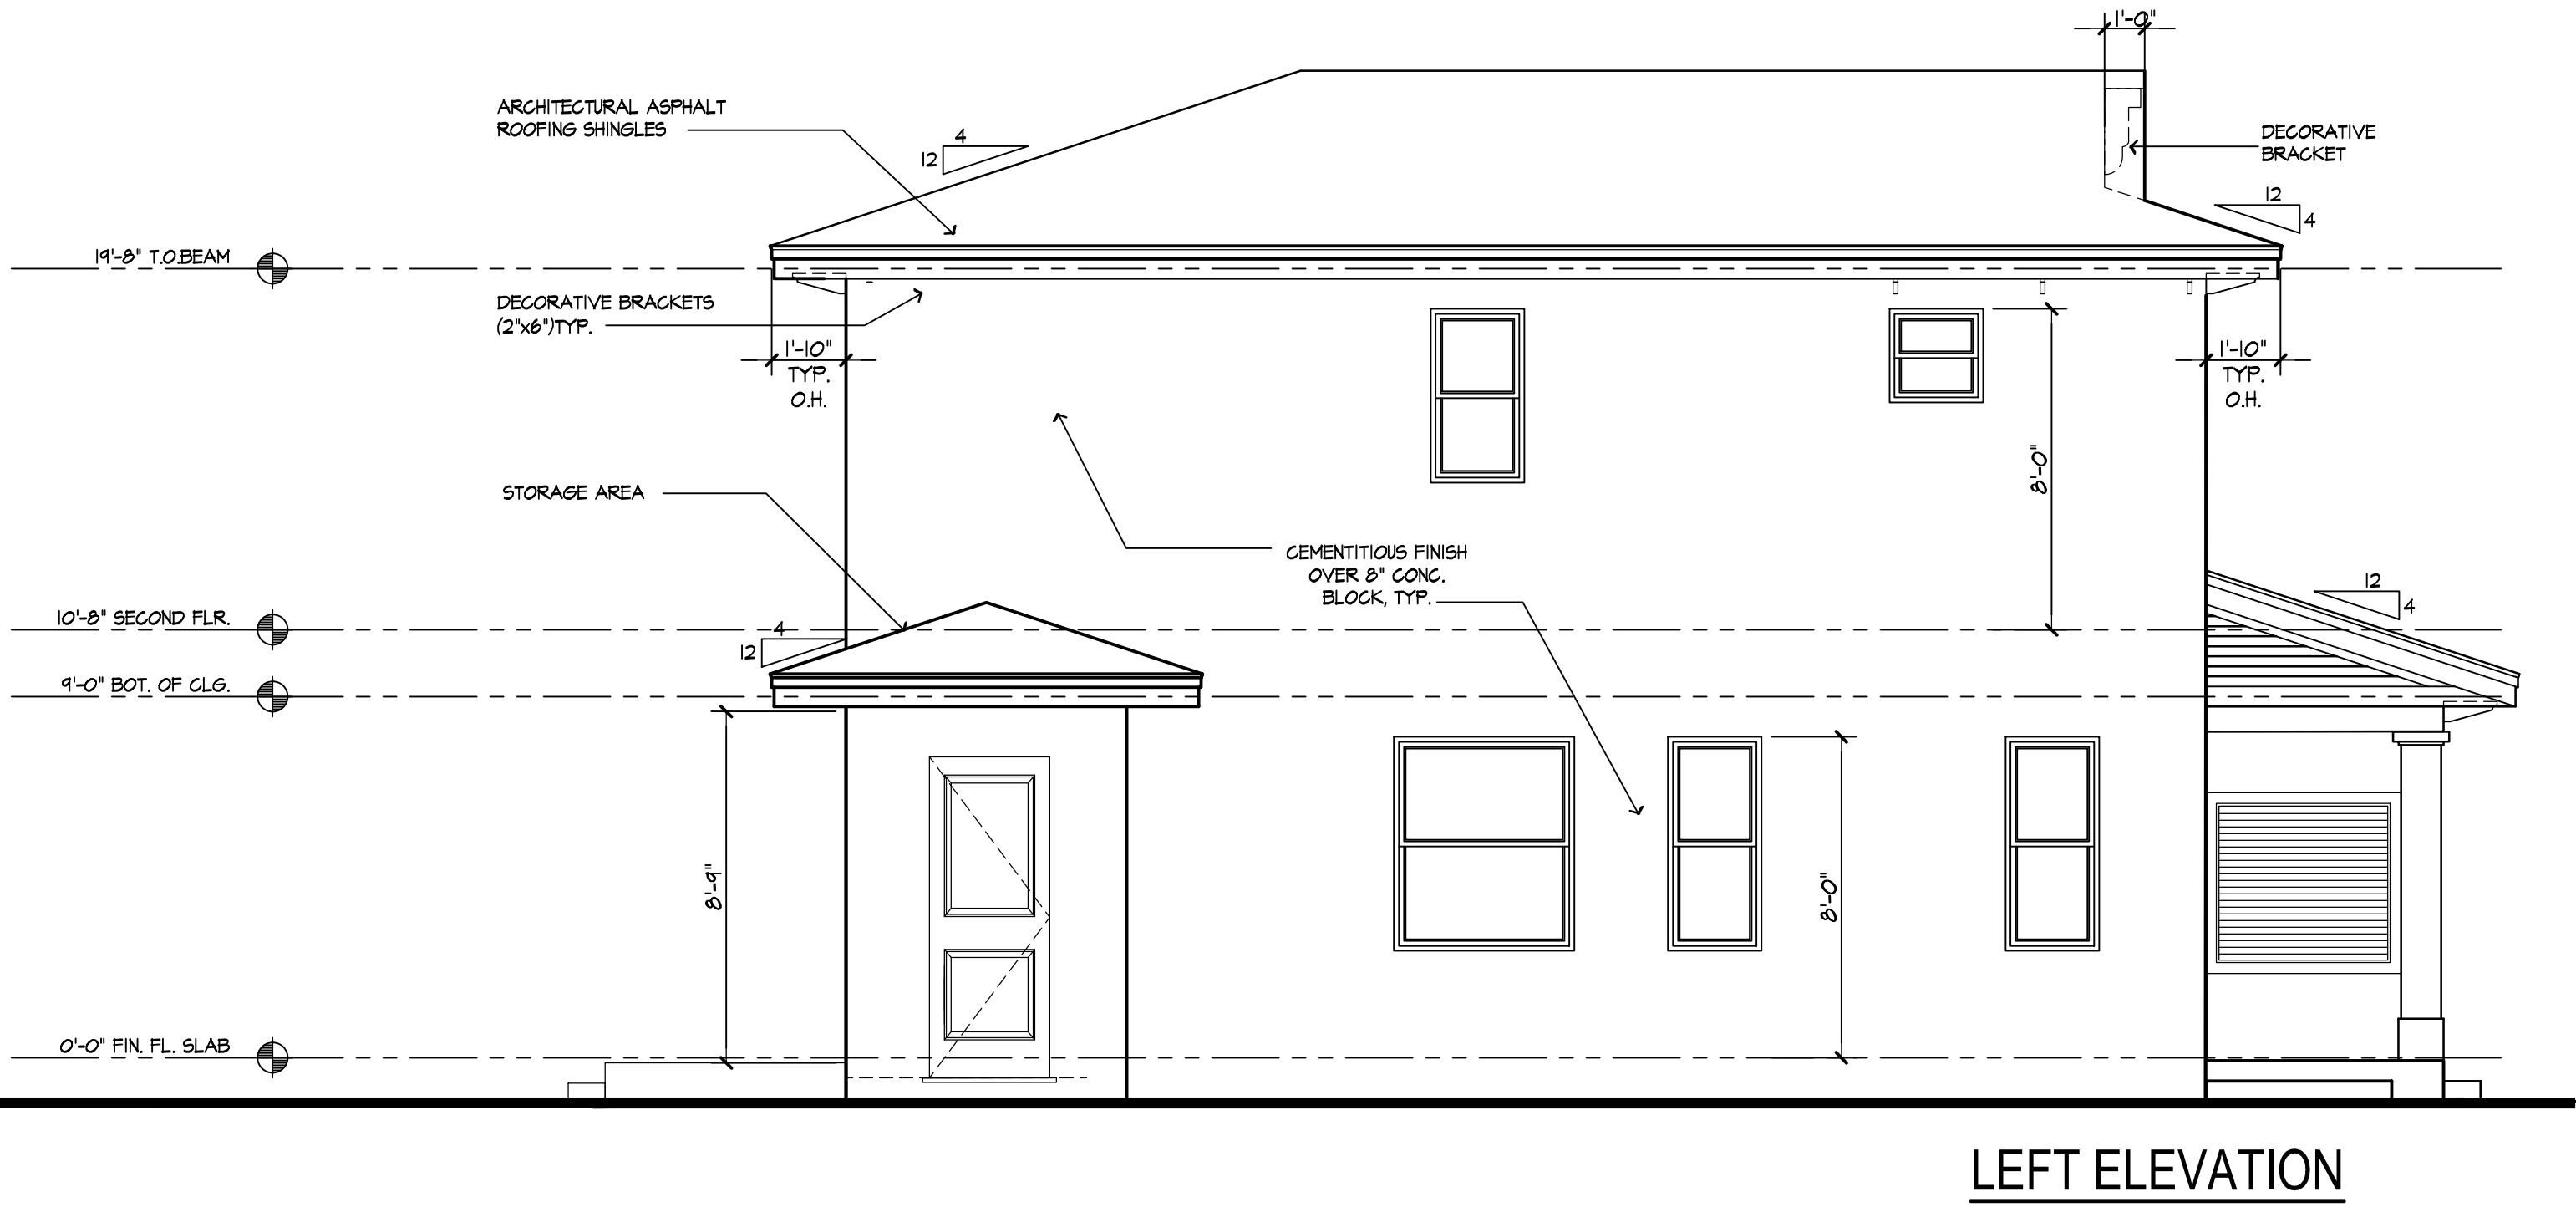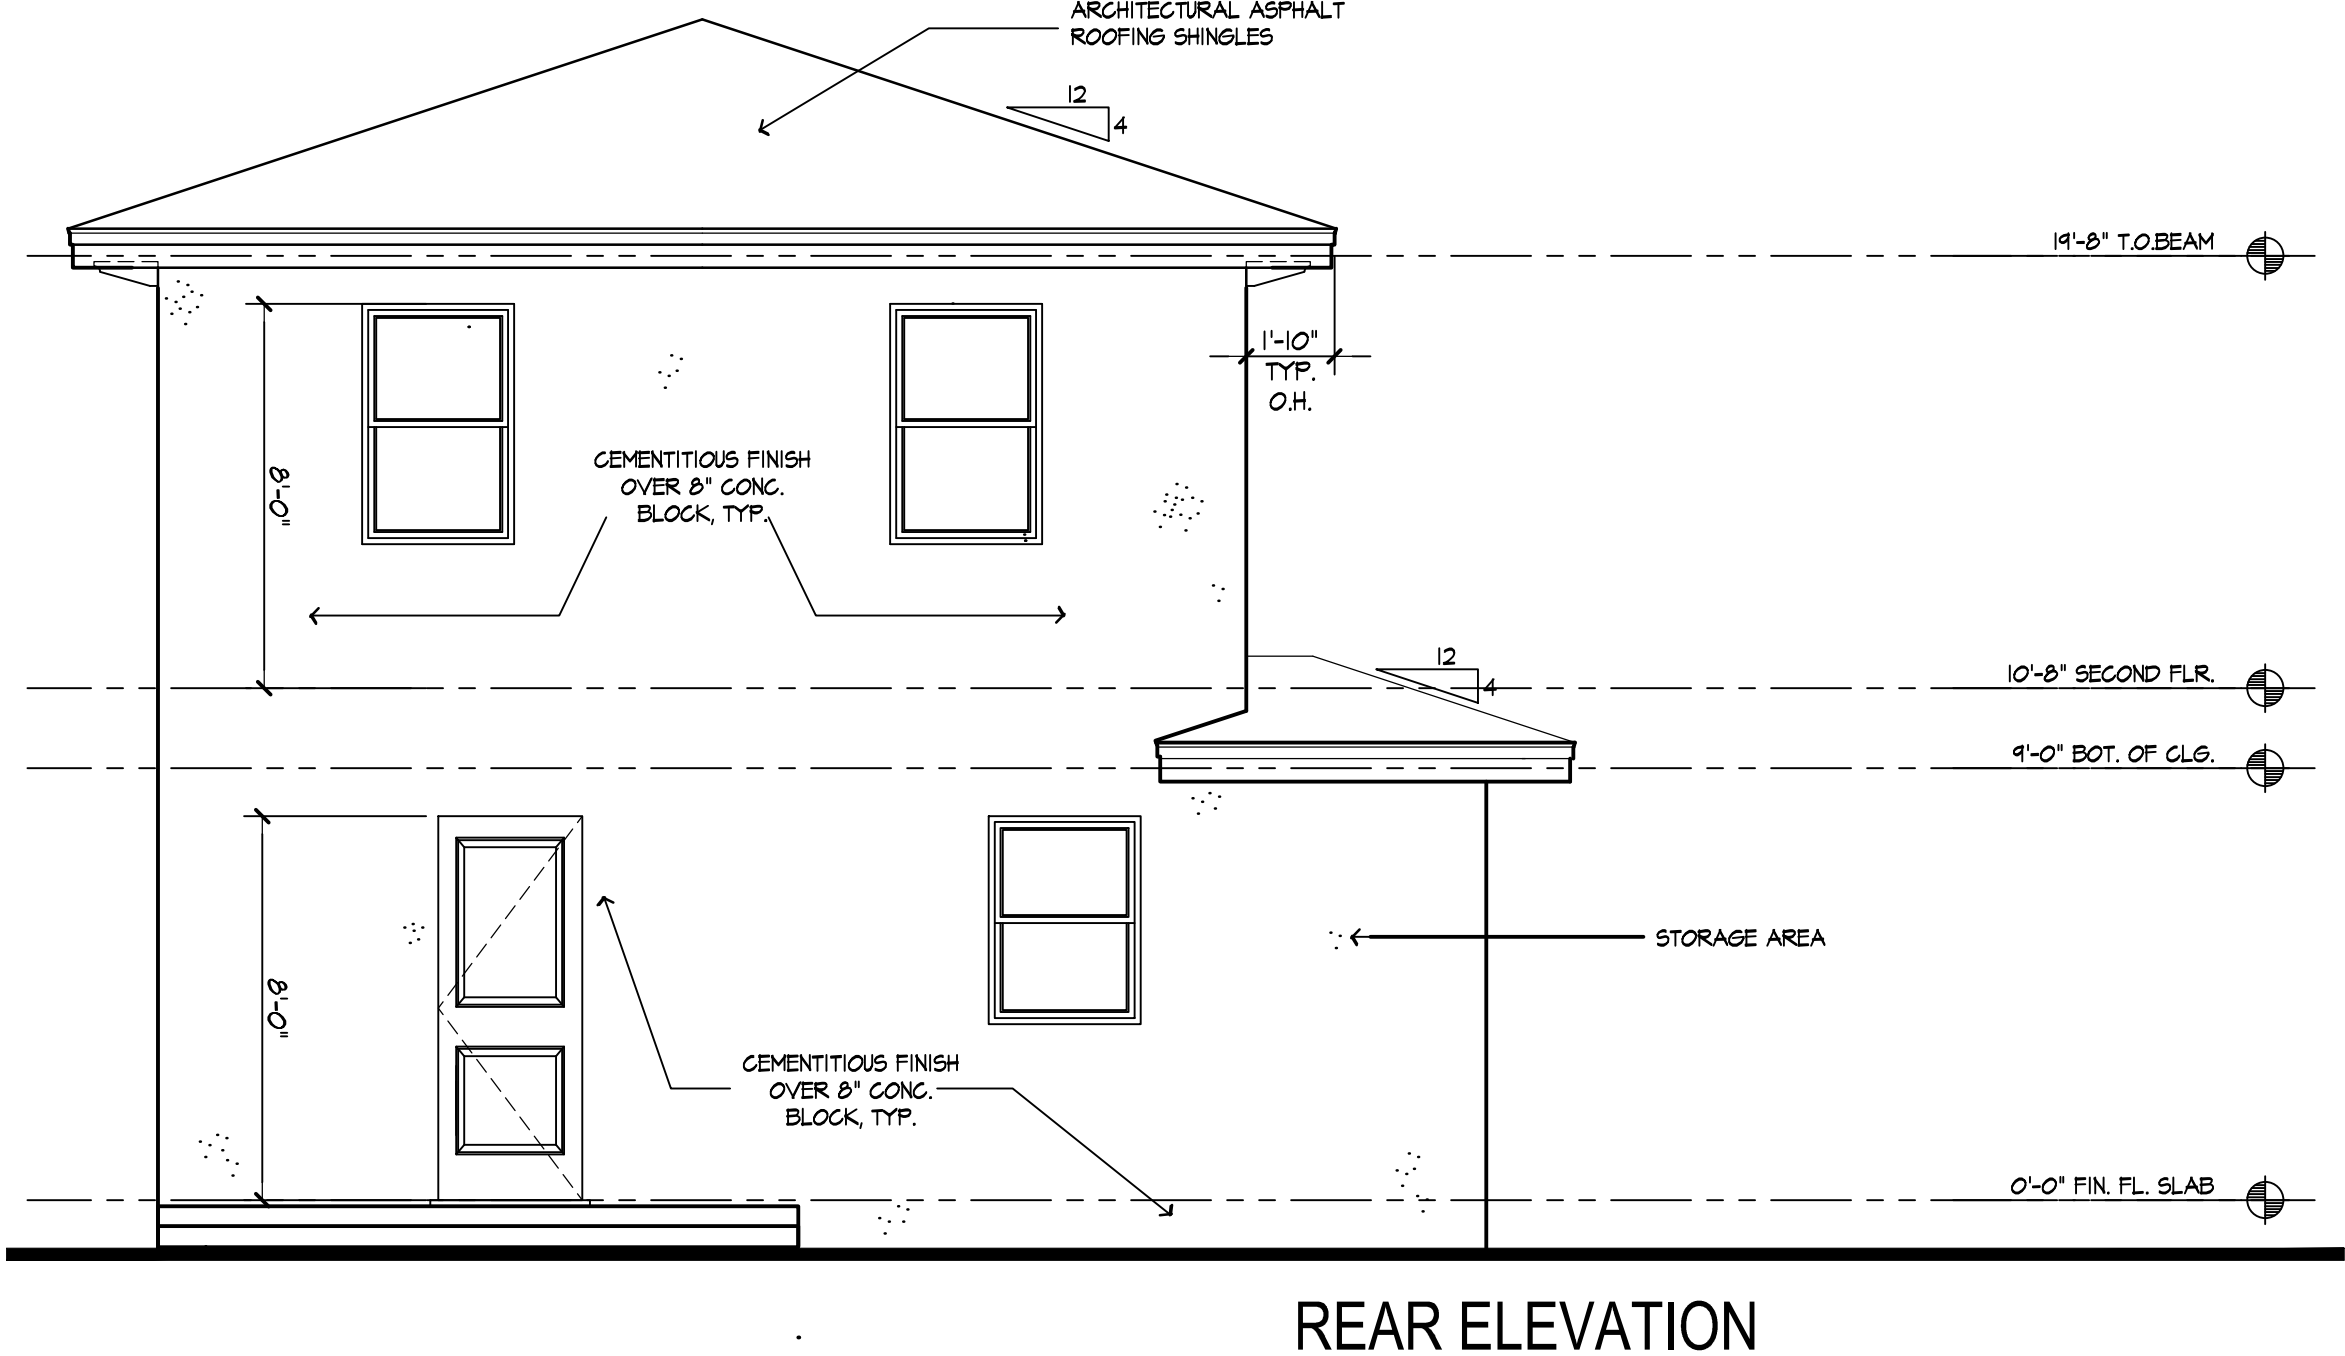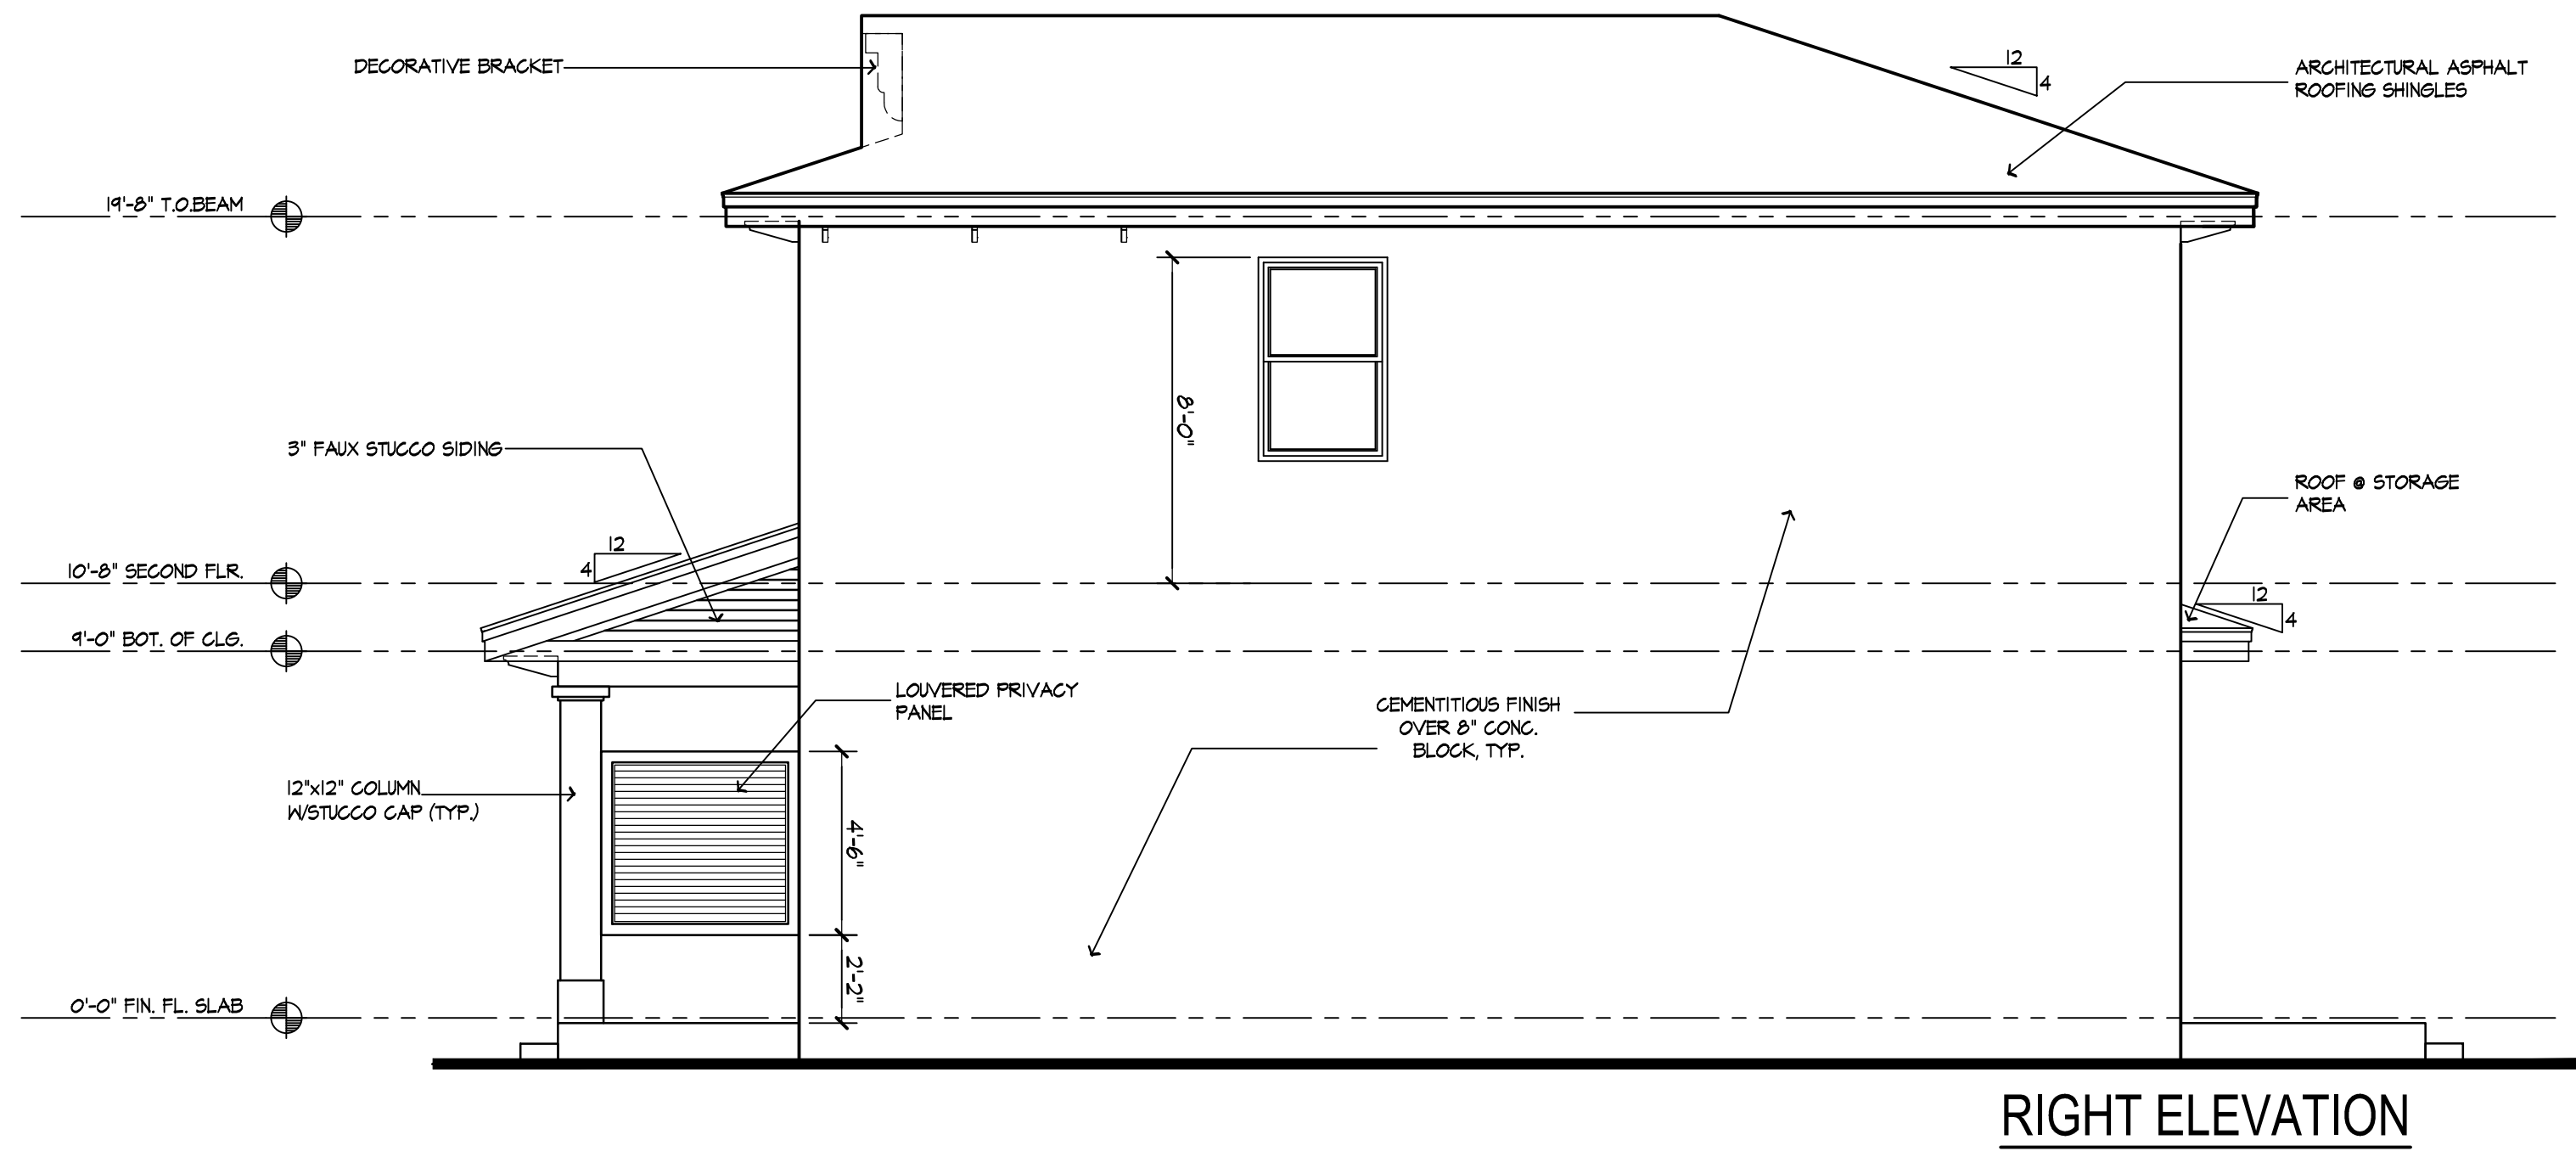

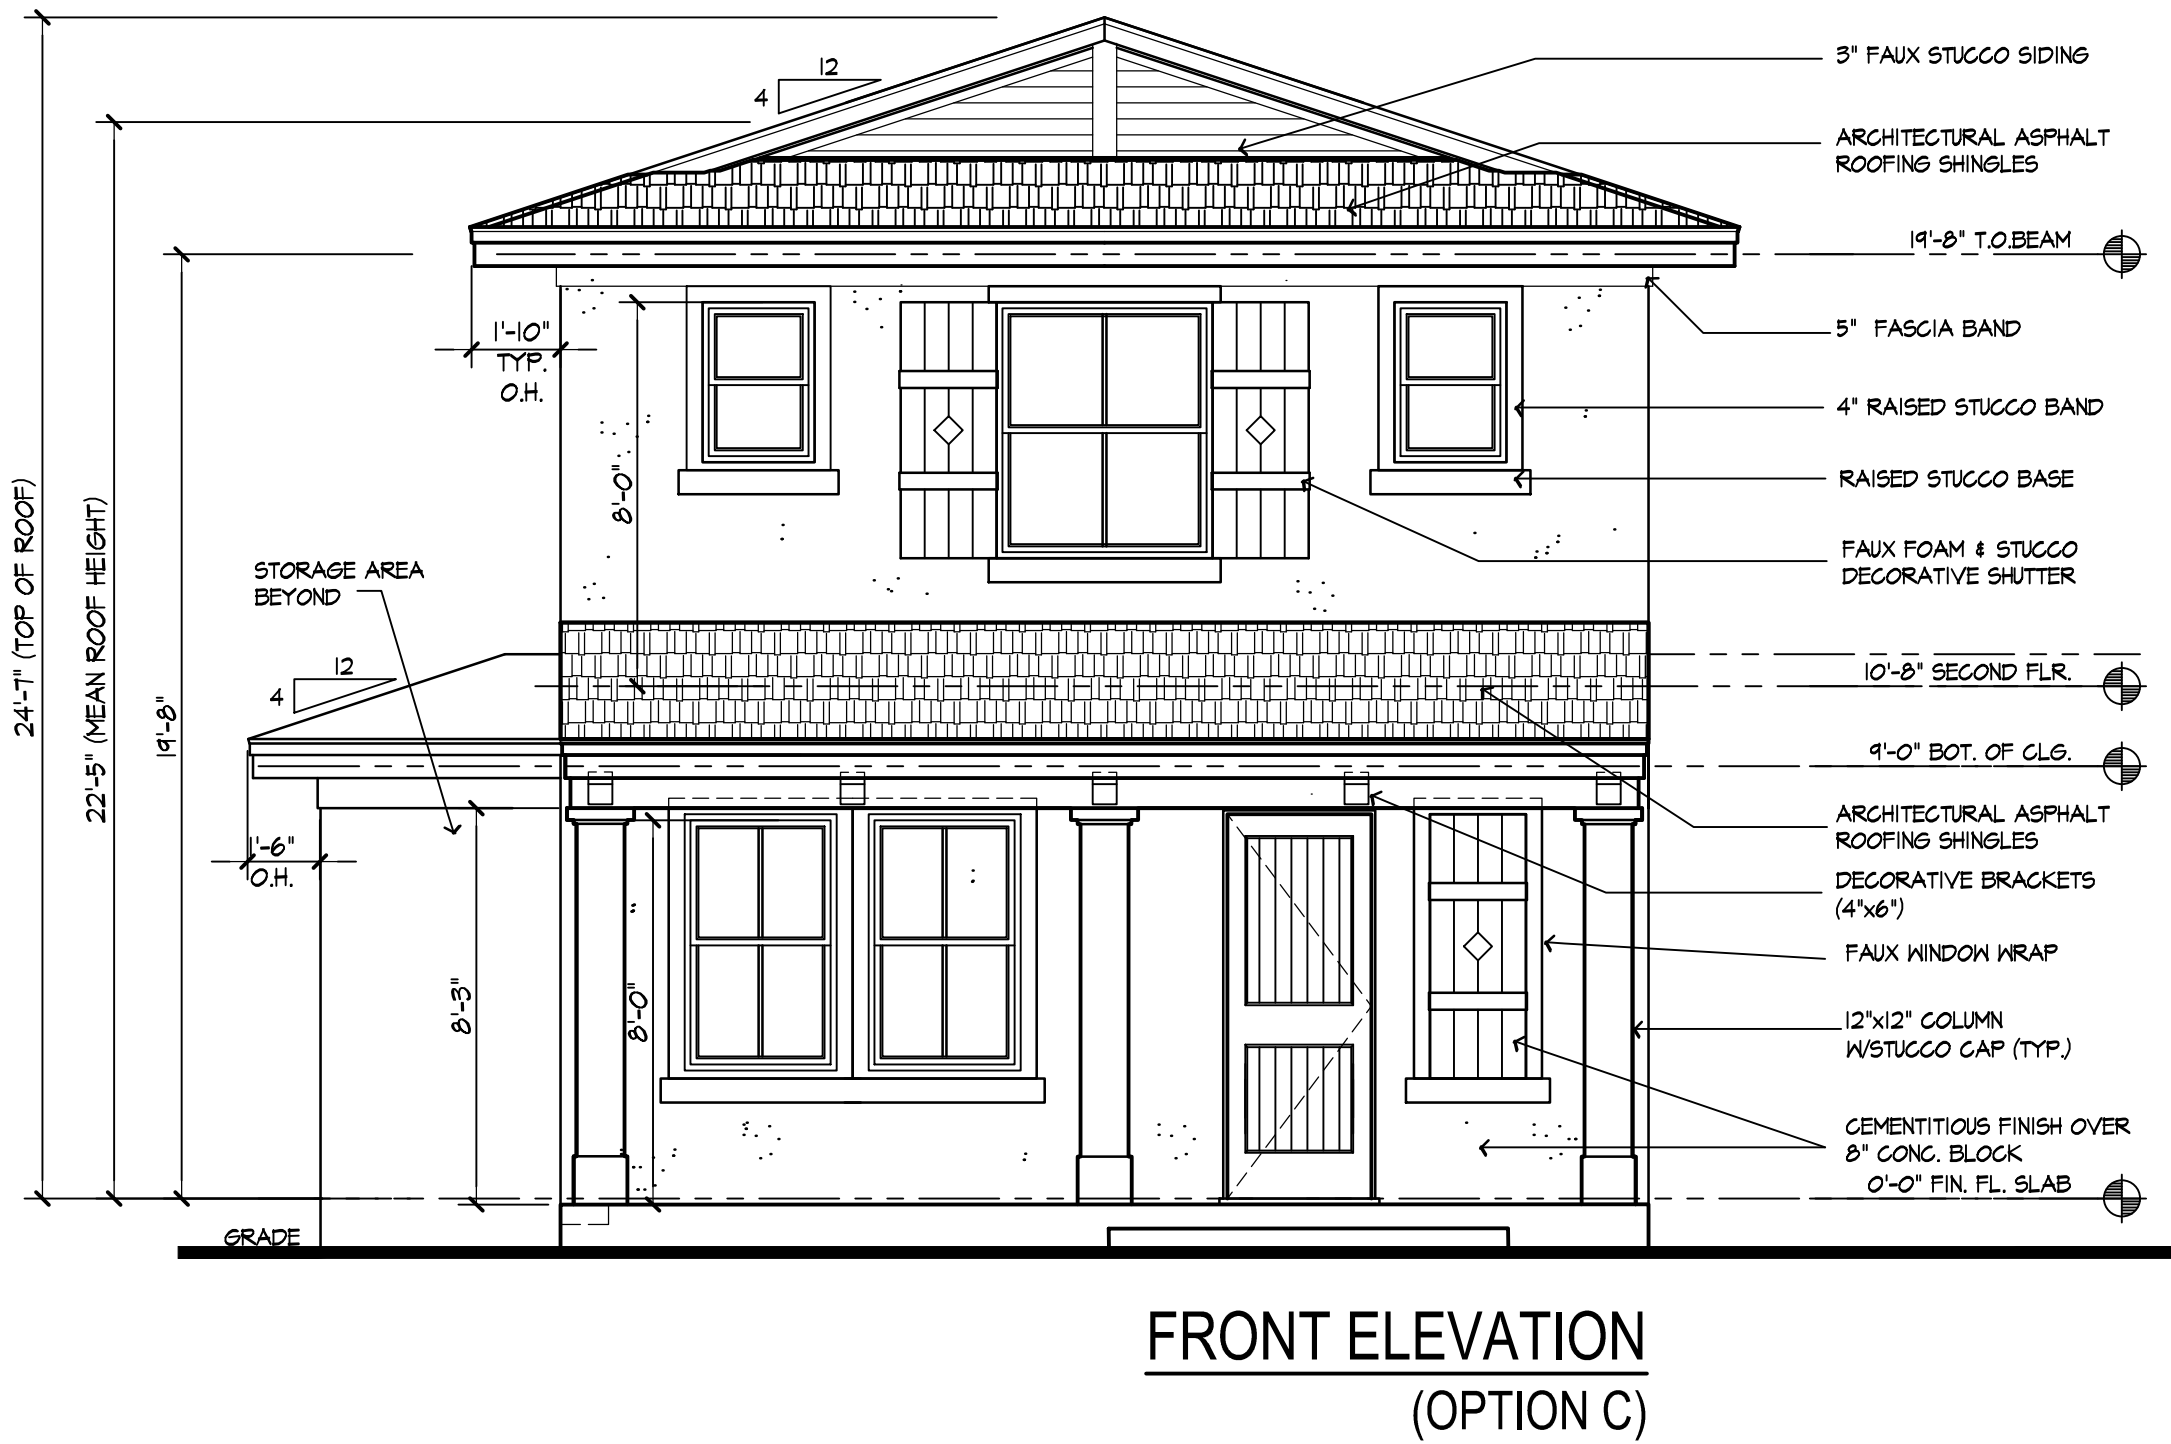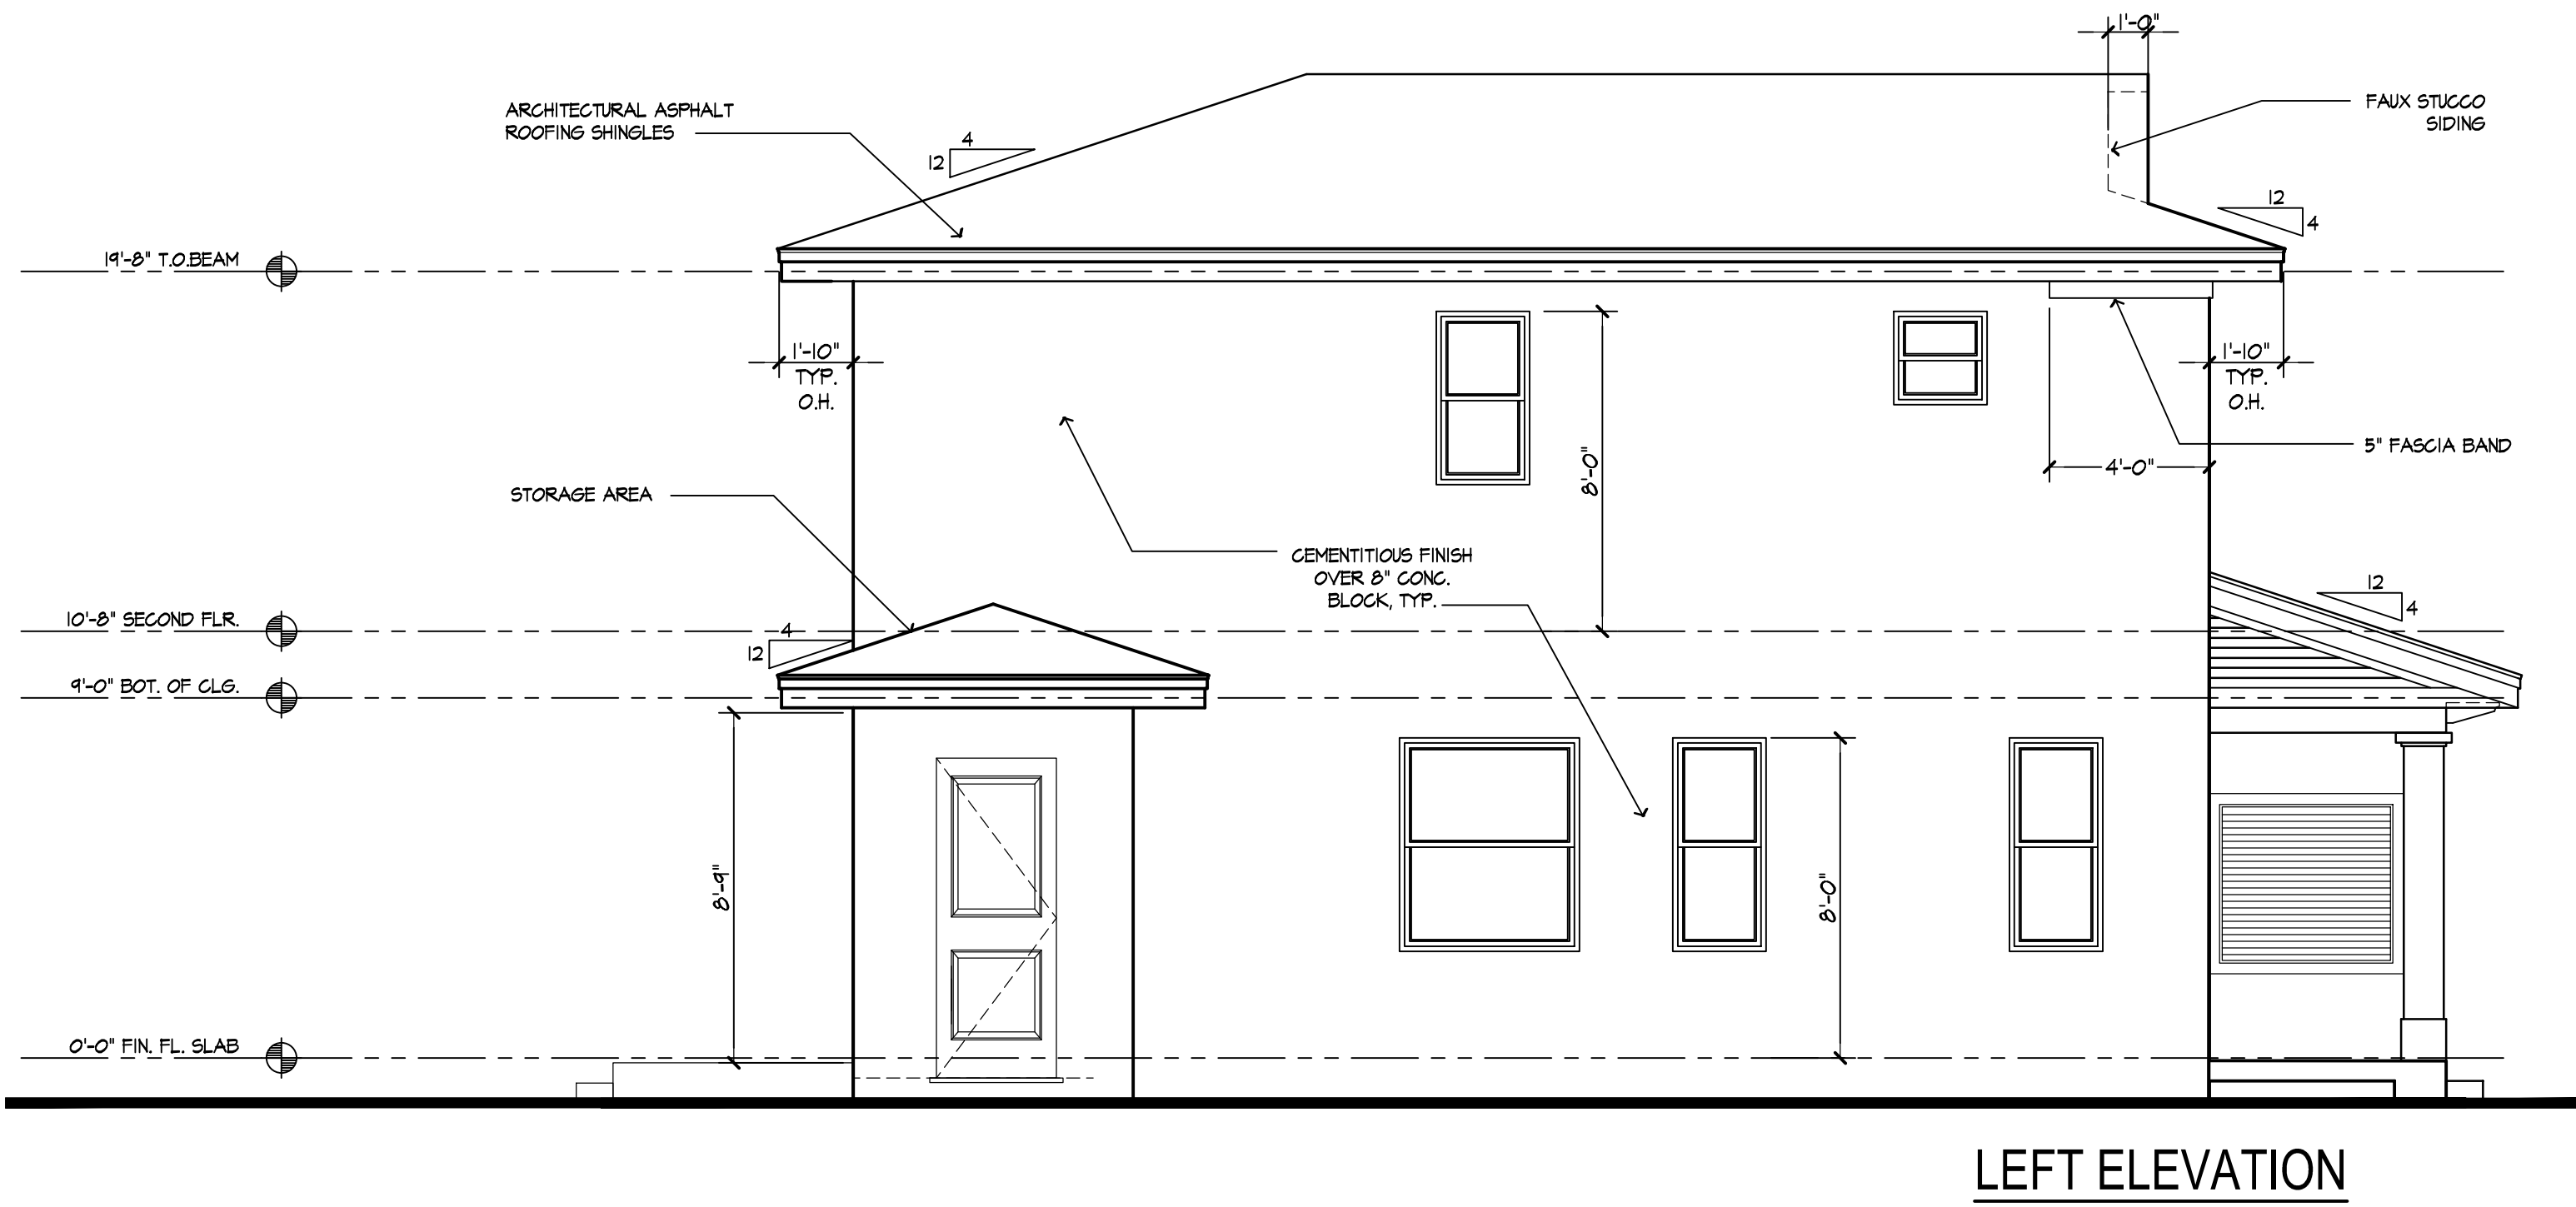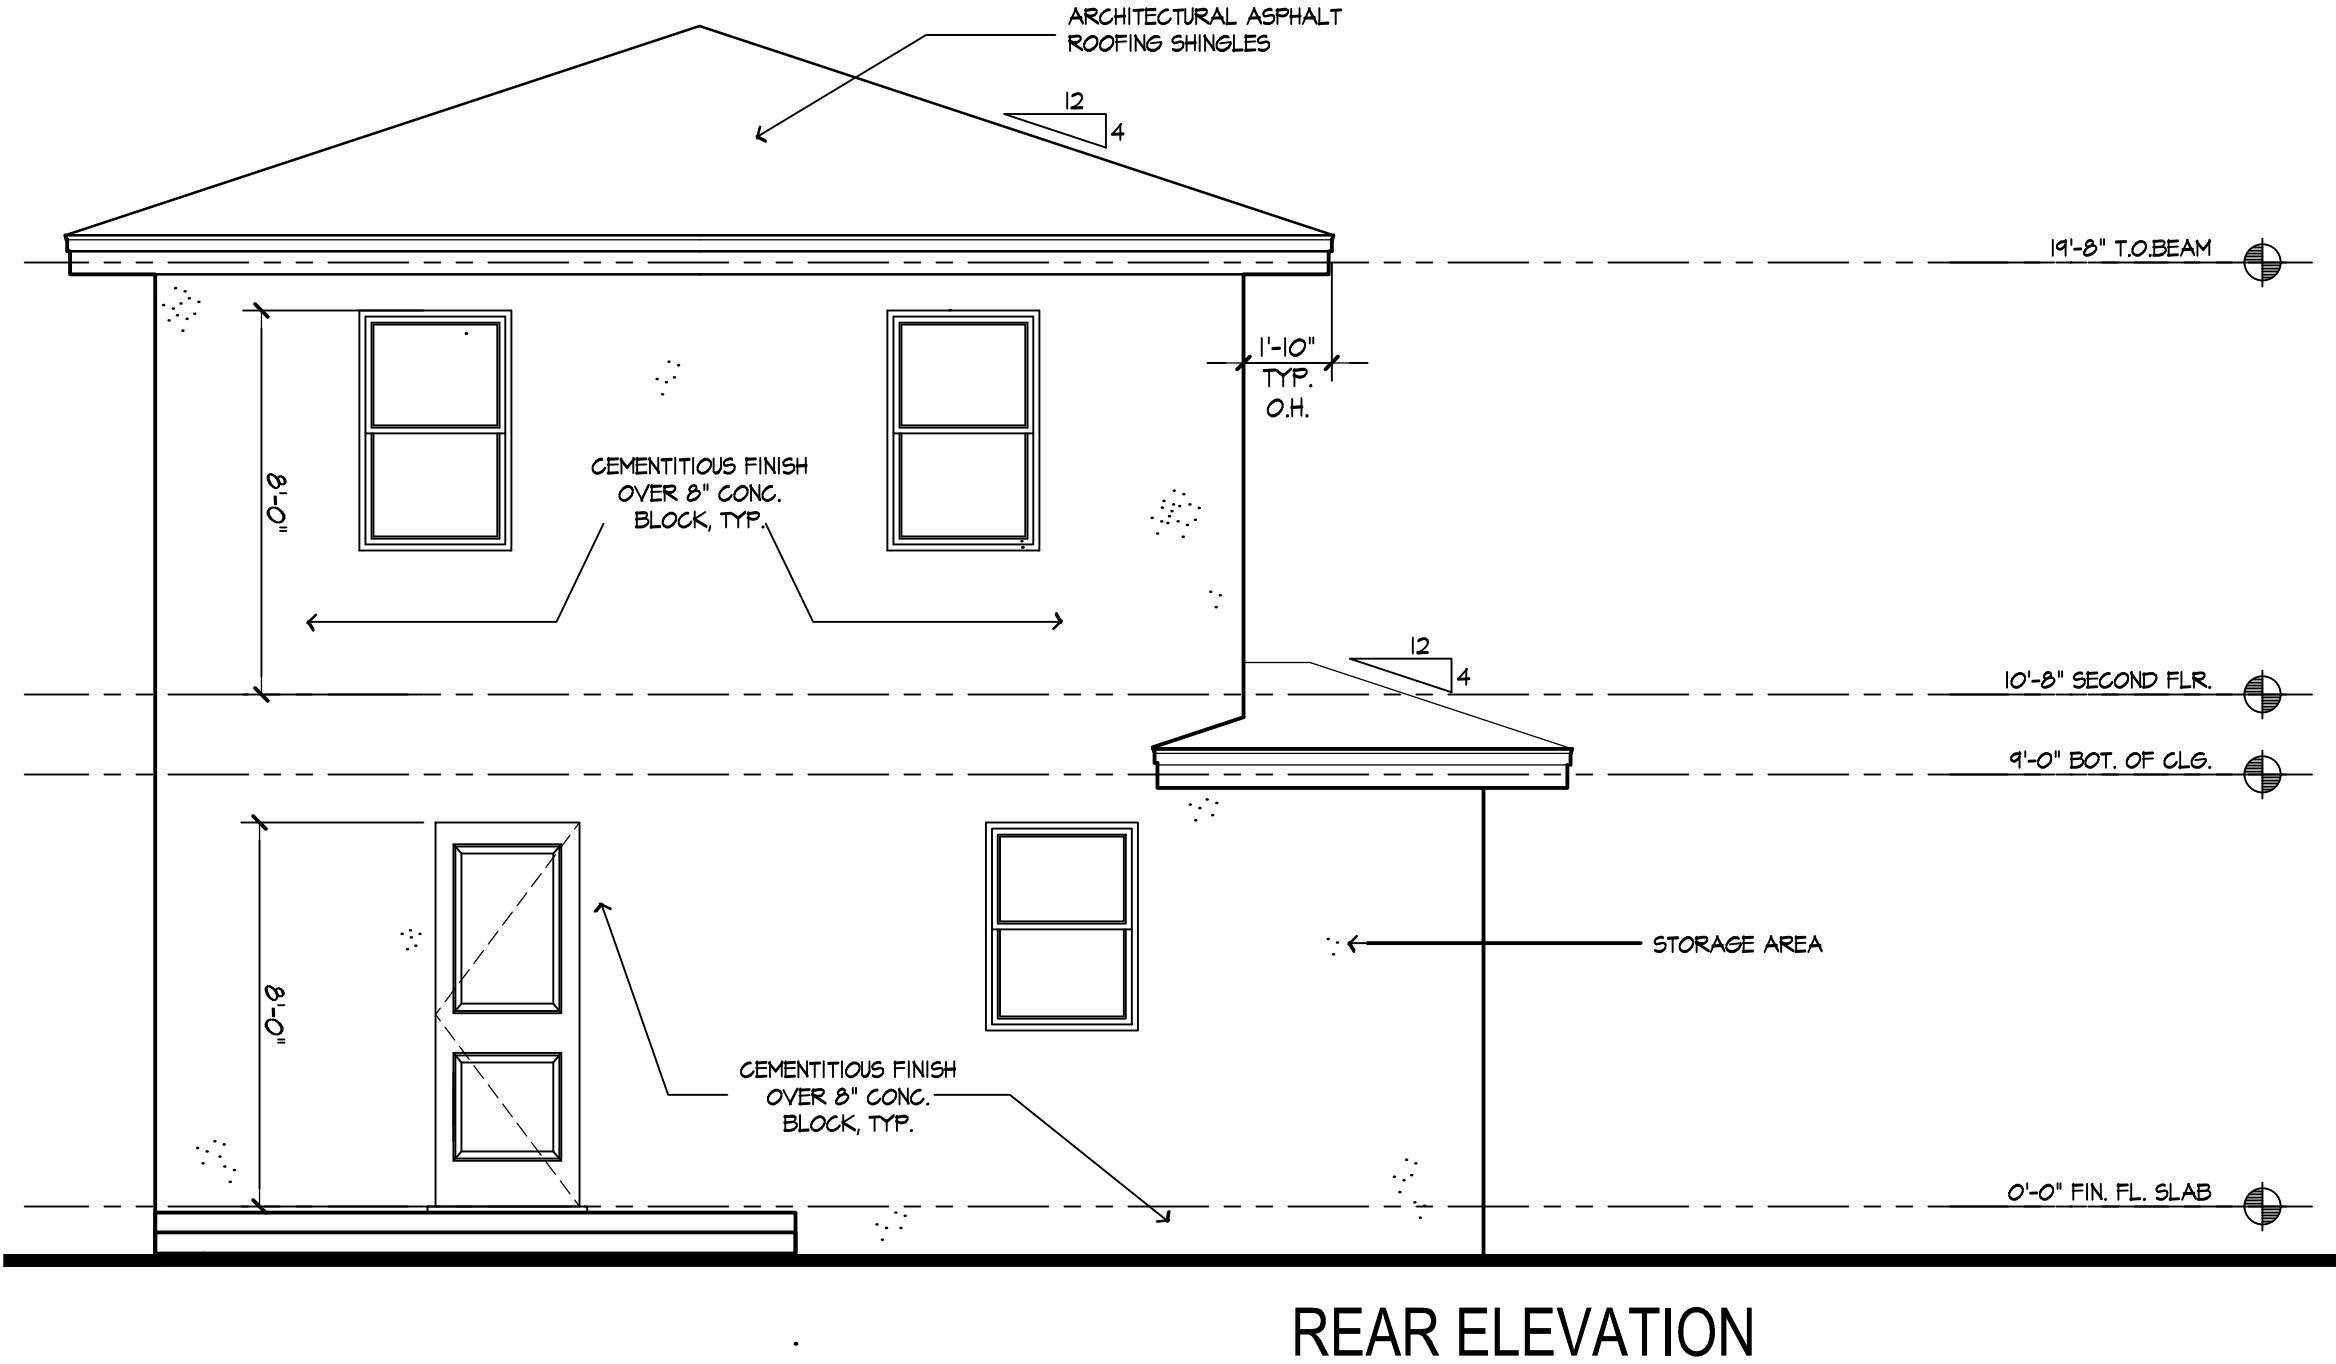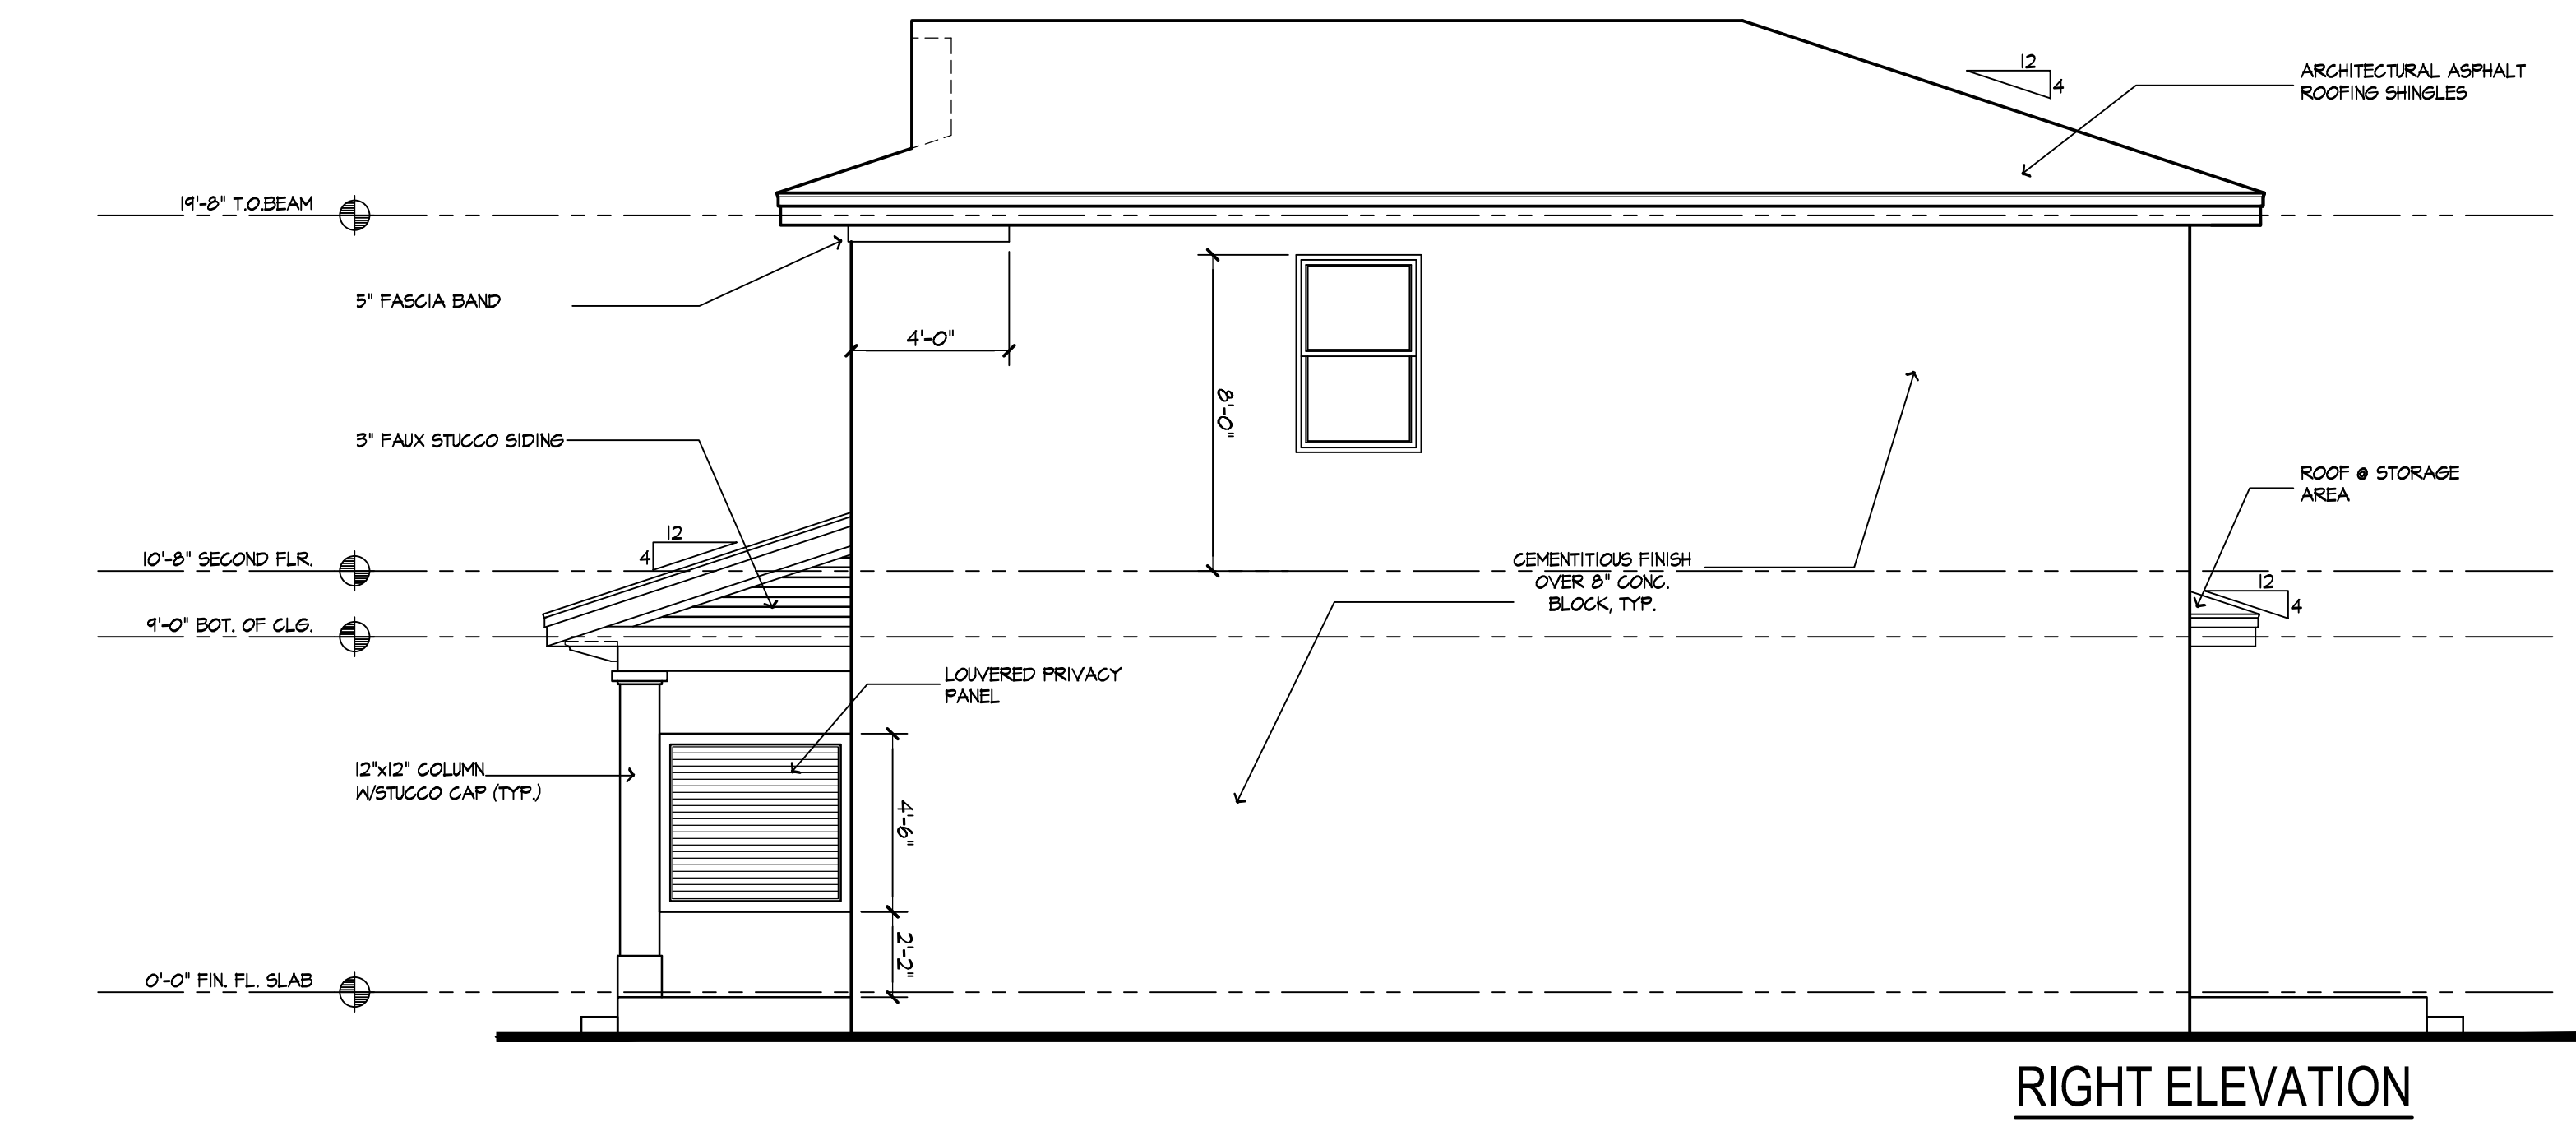


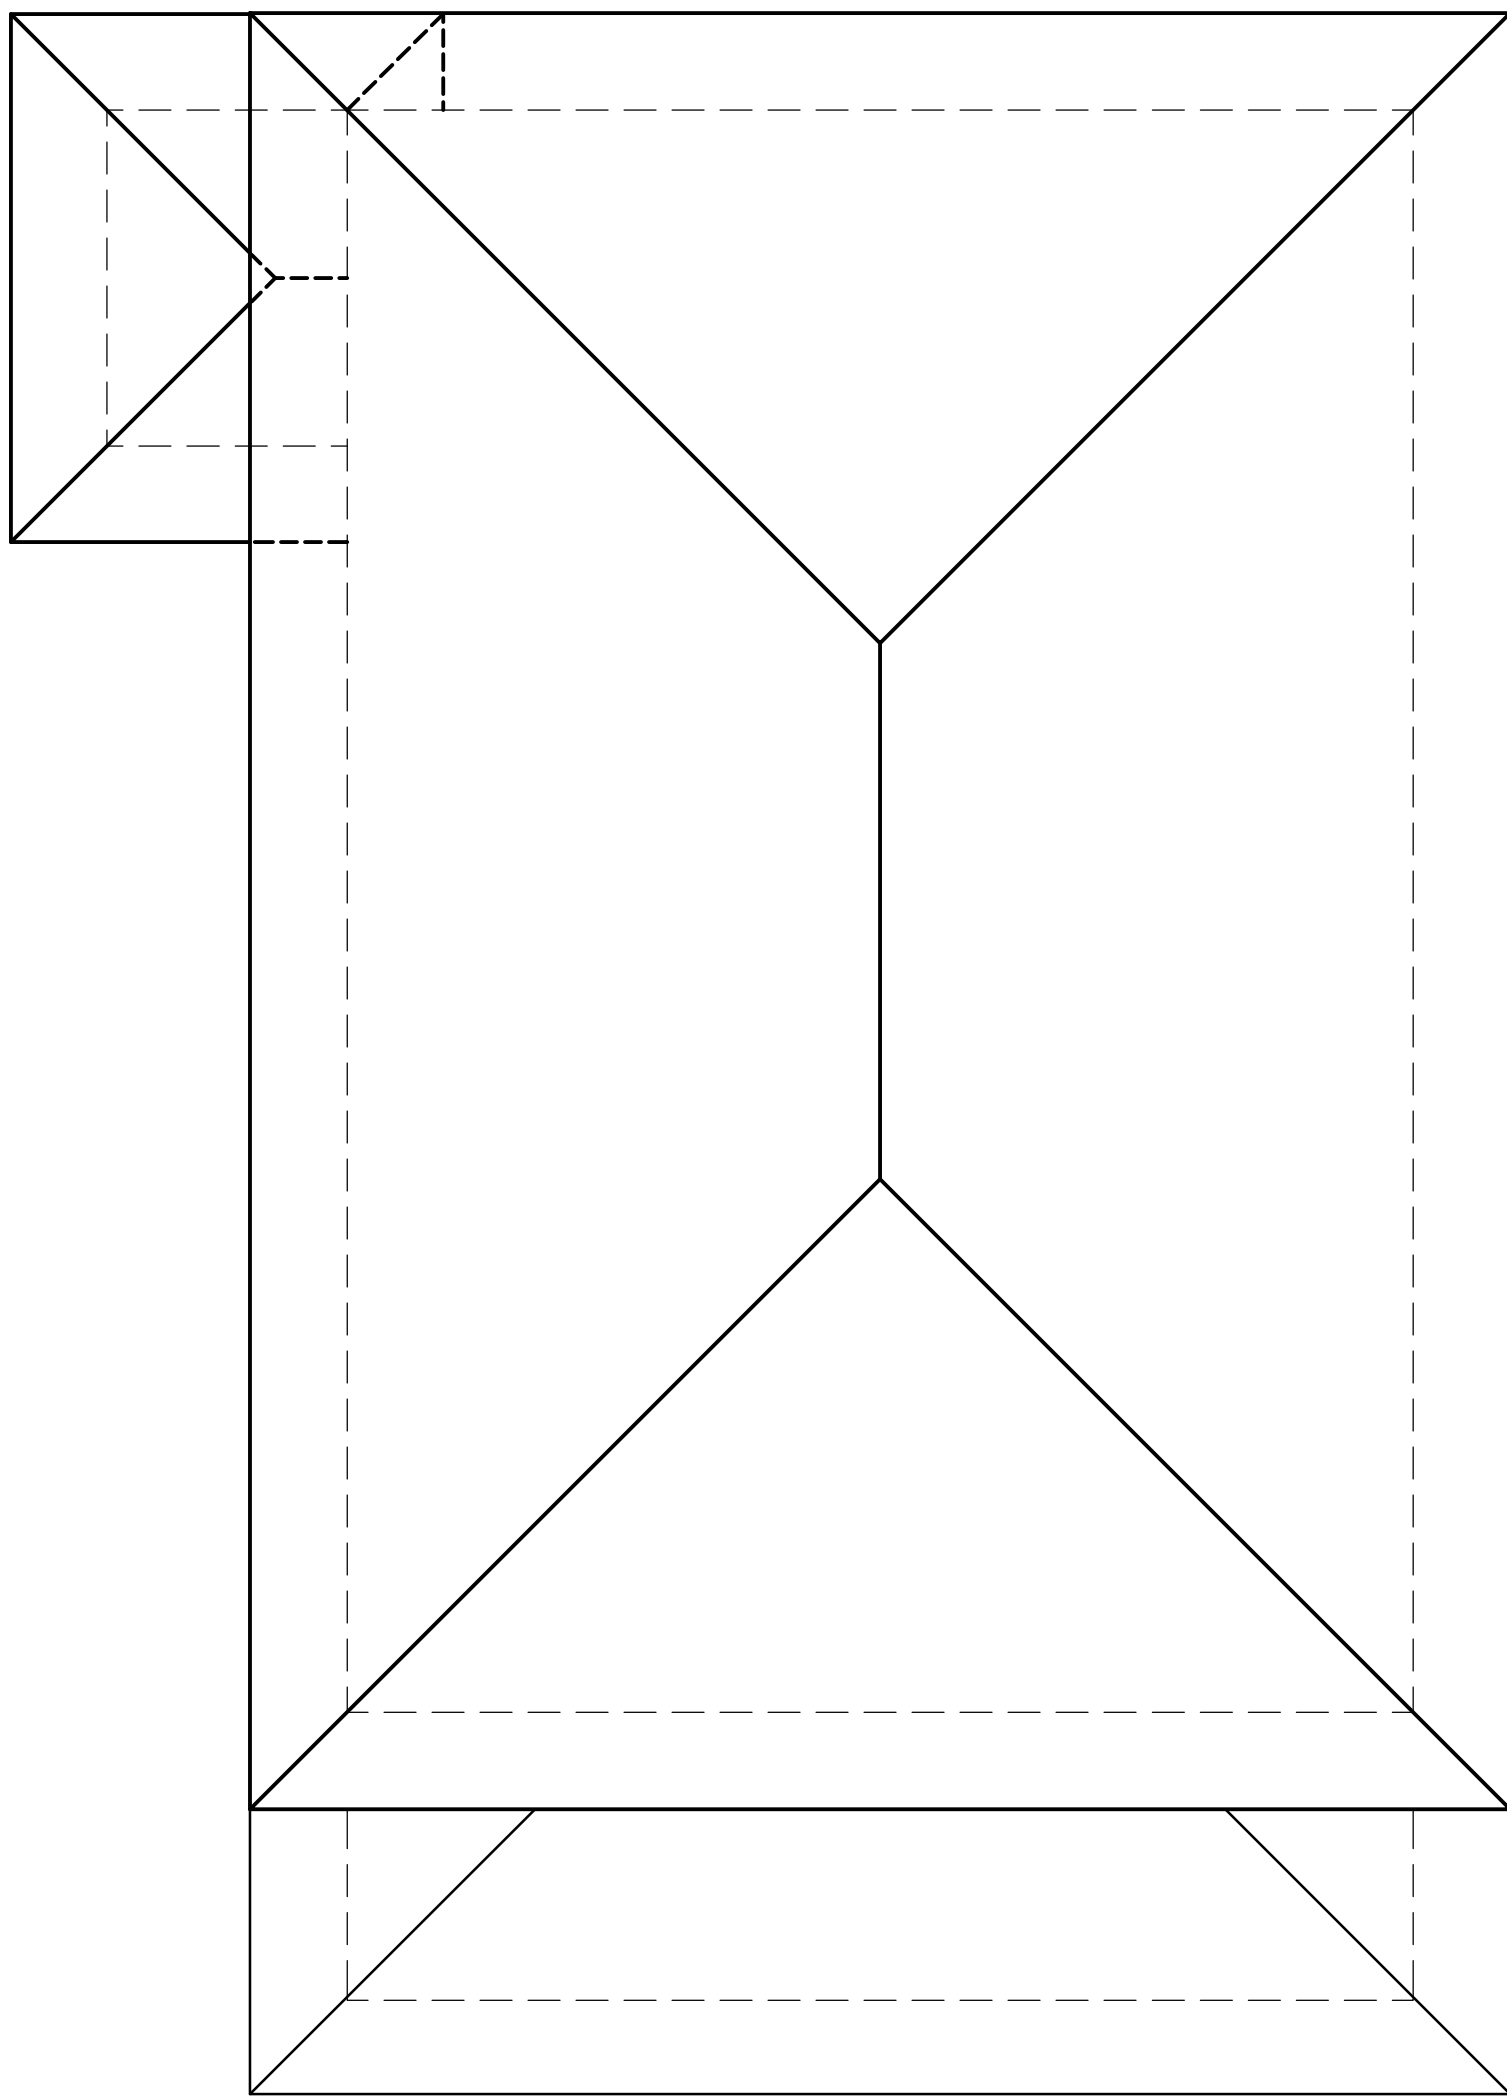

ROOF PLAN
A

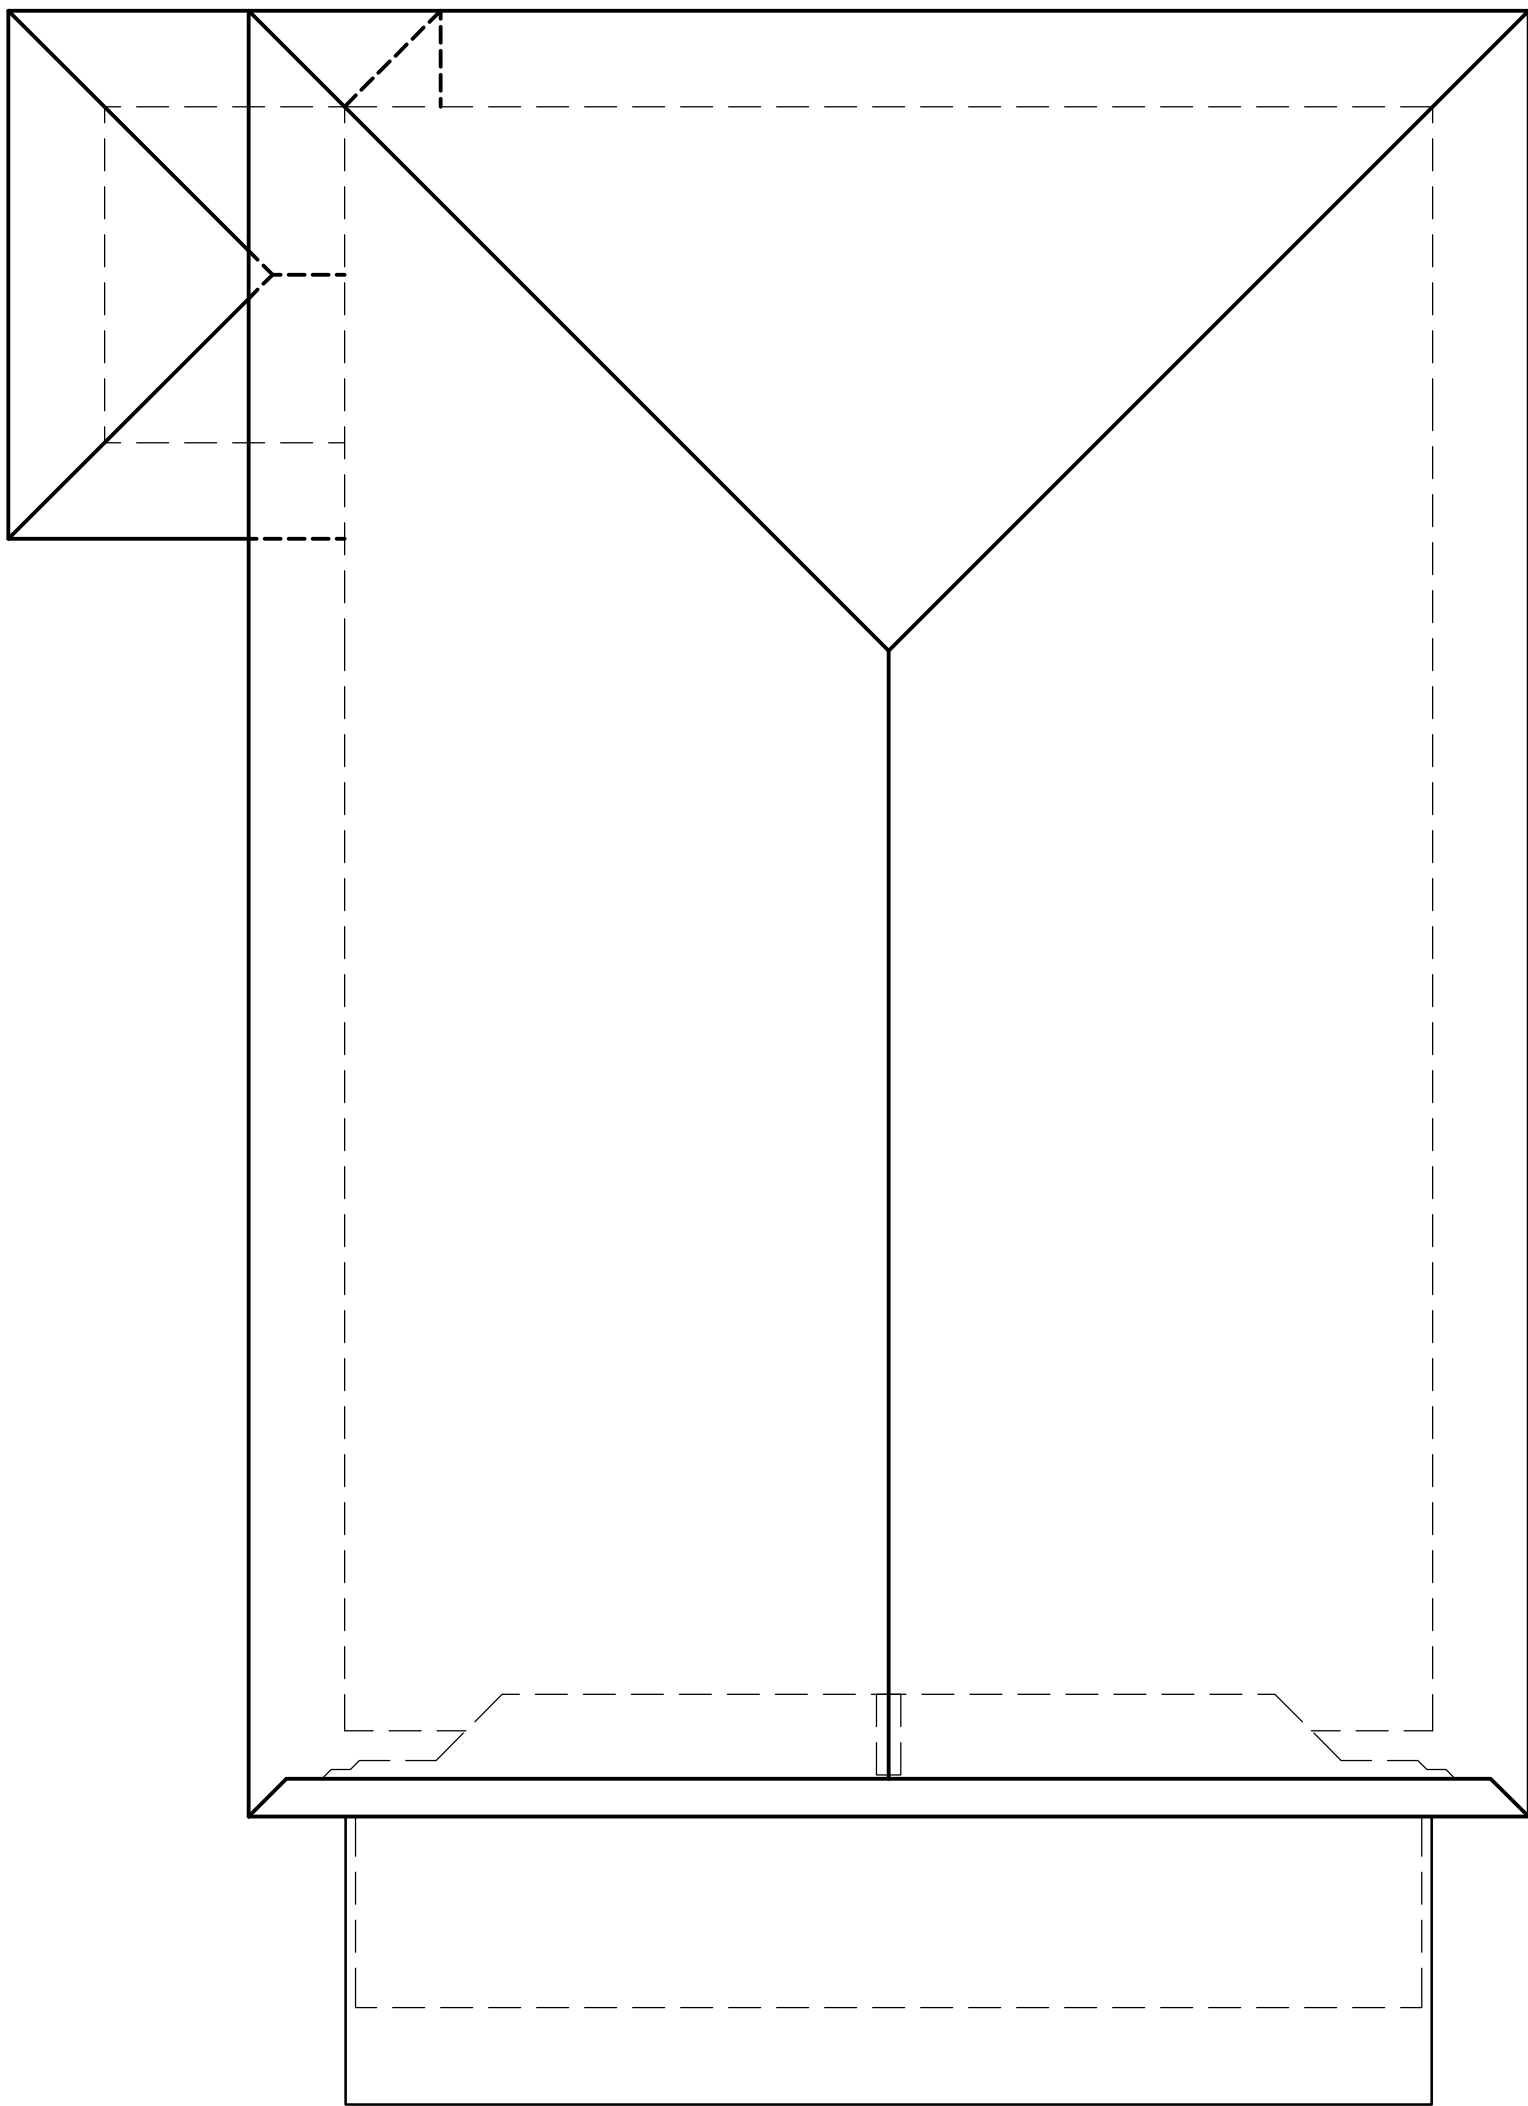

ROOF PLAN
B

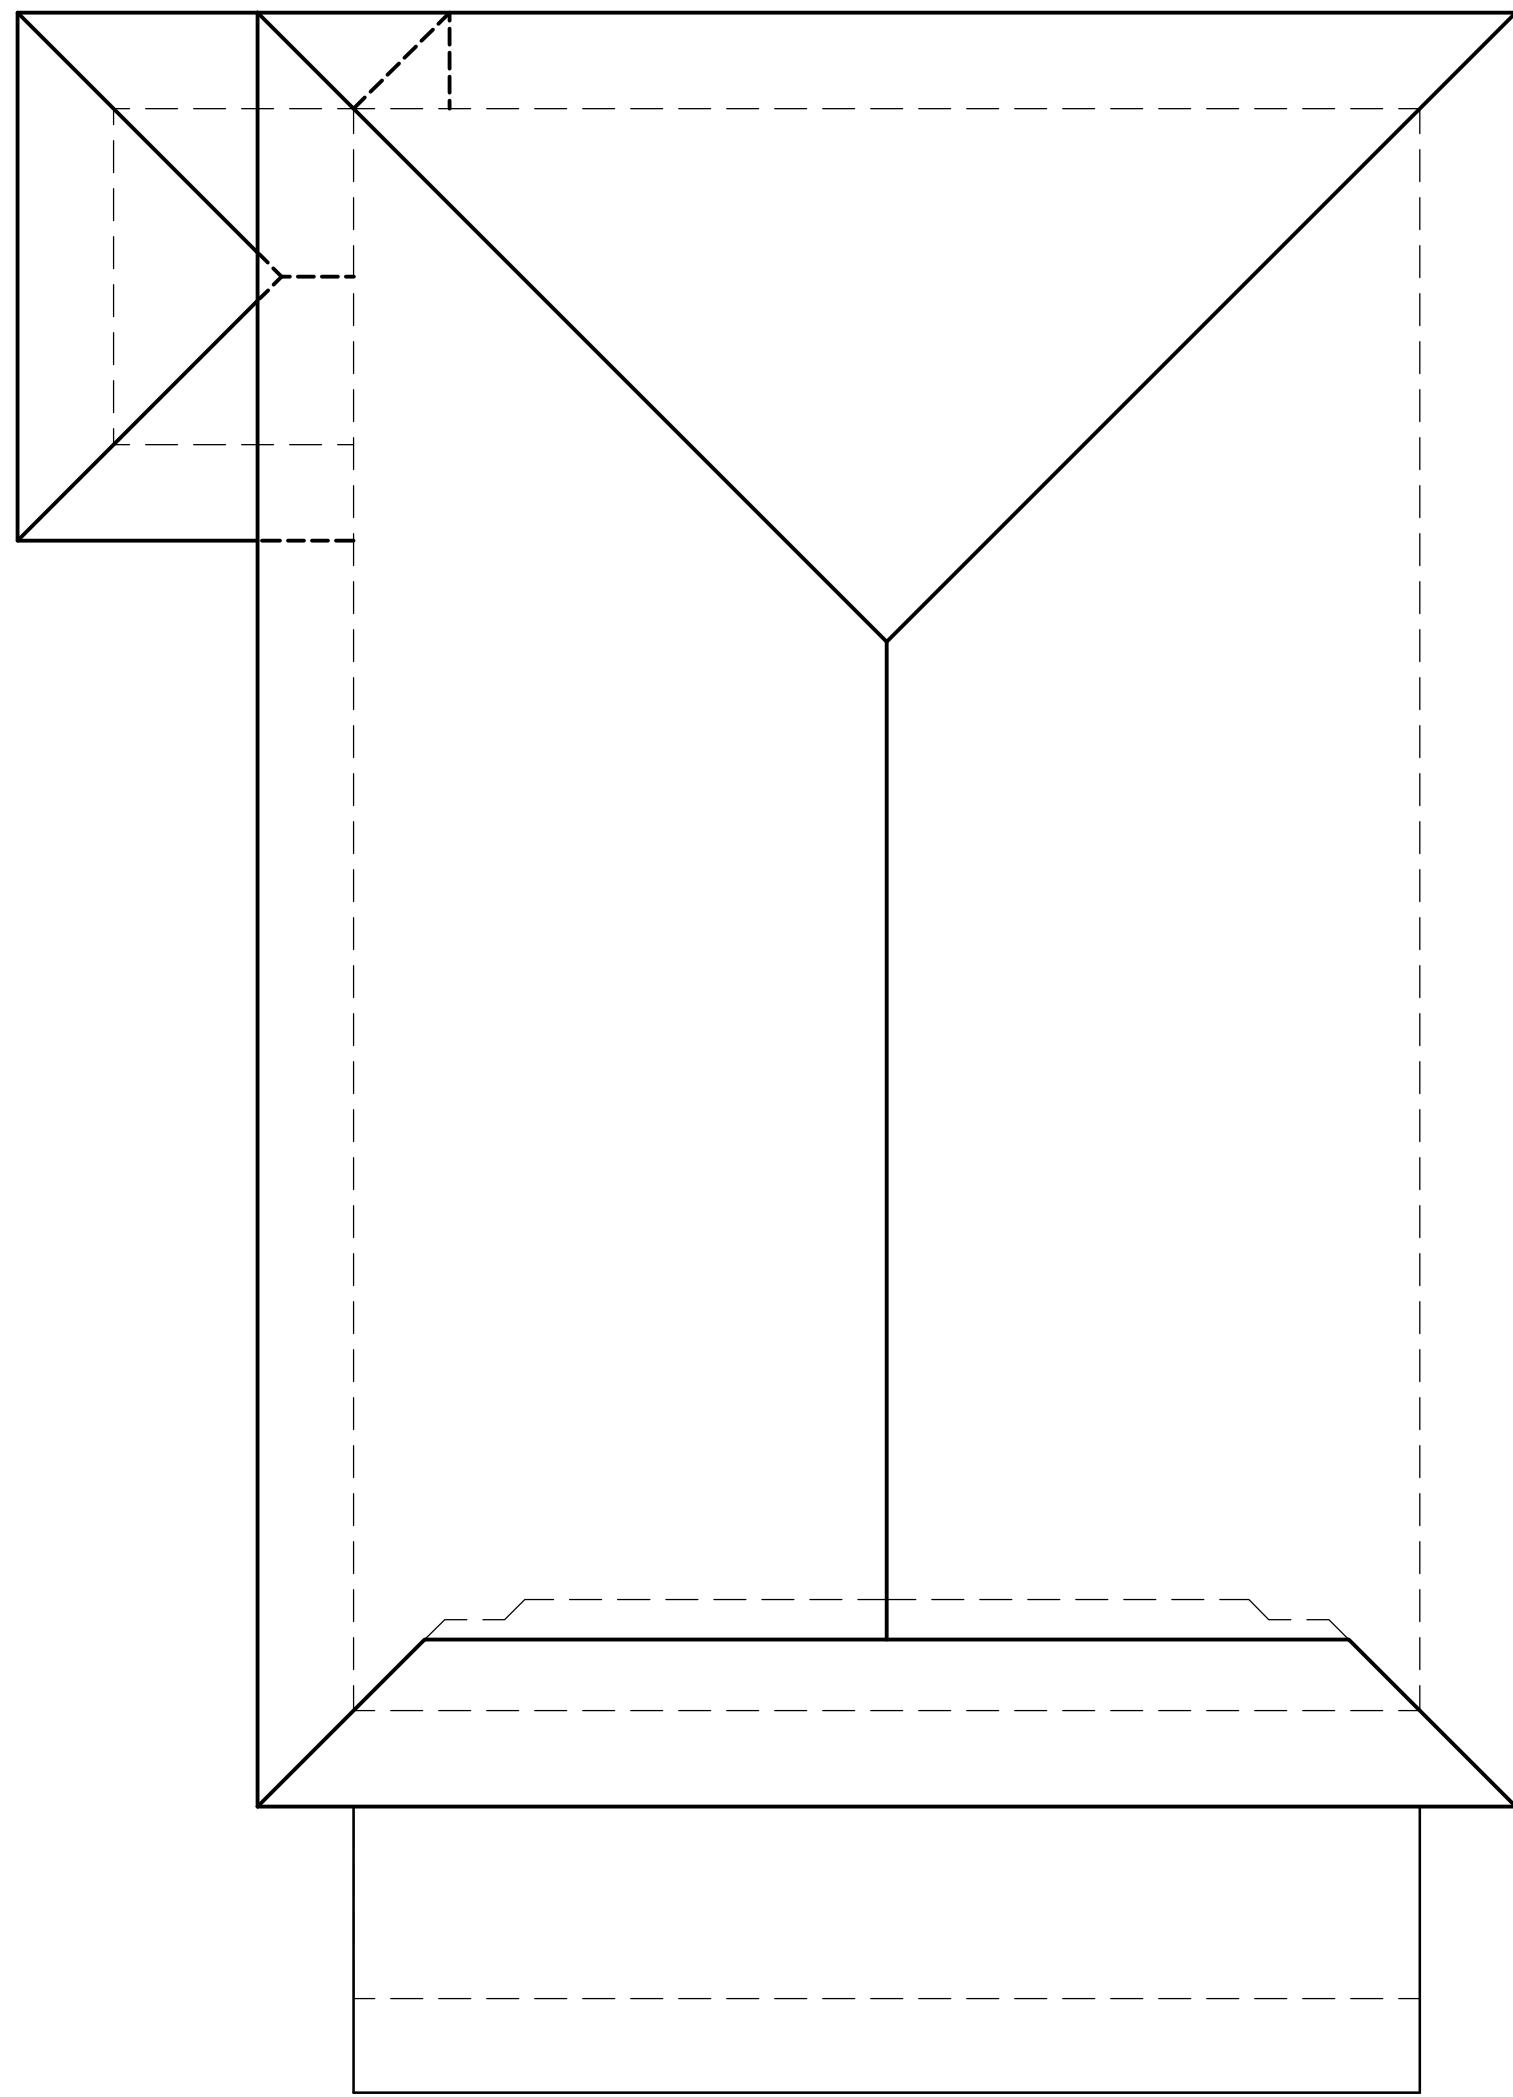

ROOF PLAN
C

MODEL I
project
AVONLEA
CITY OF STUART
FLORIDA
by: NEW URBAN COMMUNITIES

ARCHITECTURAL
Studio, Inc.

Architecture
Planning

300 Avenue of Champions
Suite 200
Palm Beach Gardens, Florida 33418

Phone 561.202.6990
Fax 561.296.2494
archstudiofl.com

drawing
ROOF PLANS