




TYPE 'HEADER' CURB
(N.T.S.)

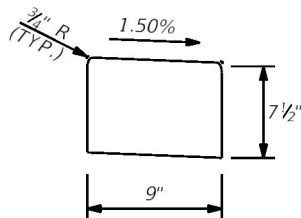

MOD. RIBBON CURB
(N.T.S.)

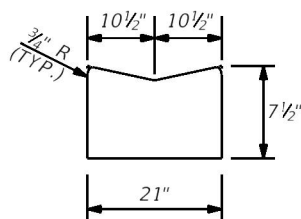

MOD. VALLEY GUTTER
(N.T.S.)

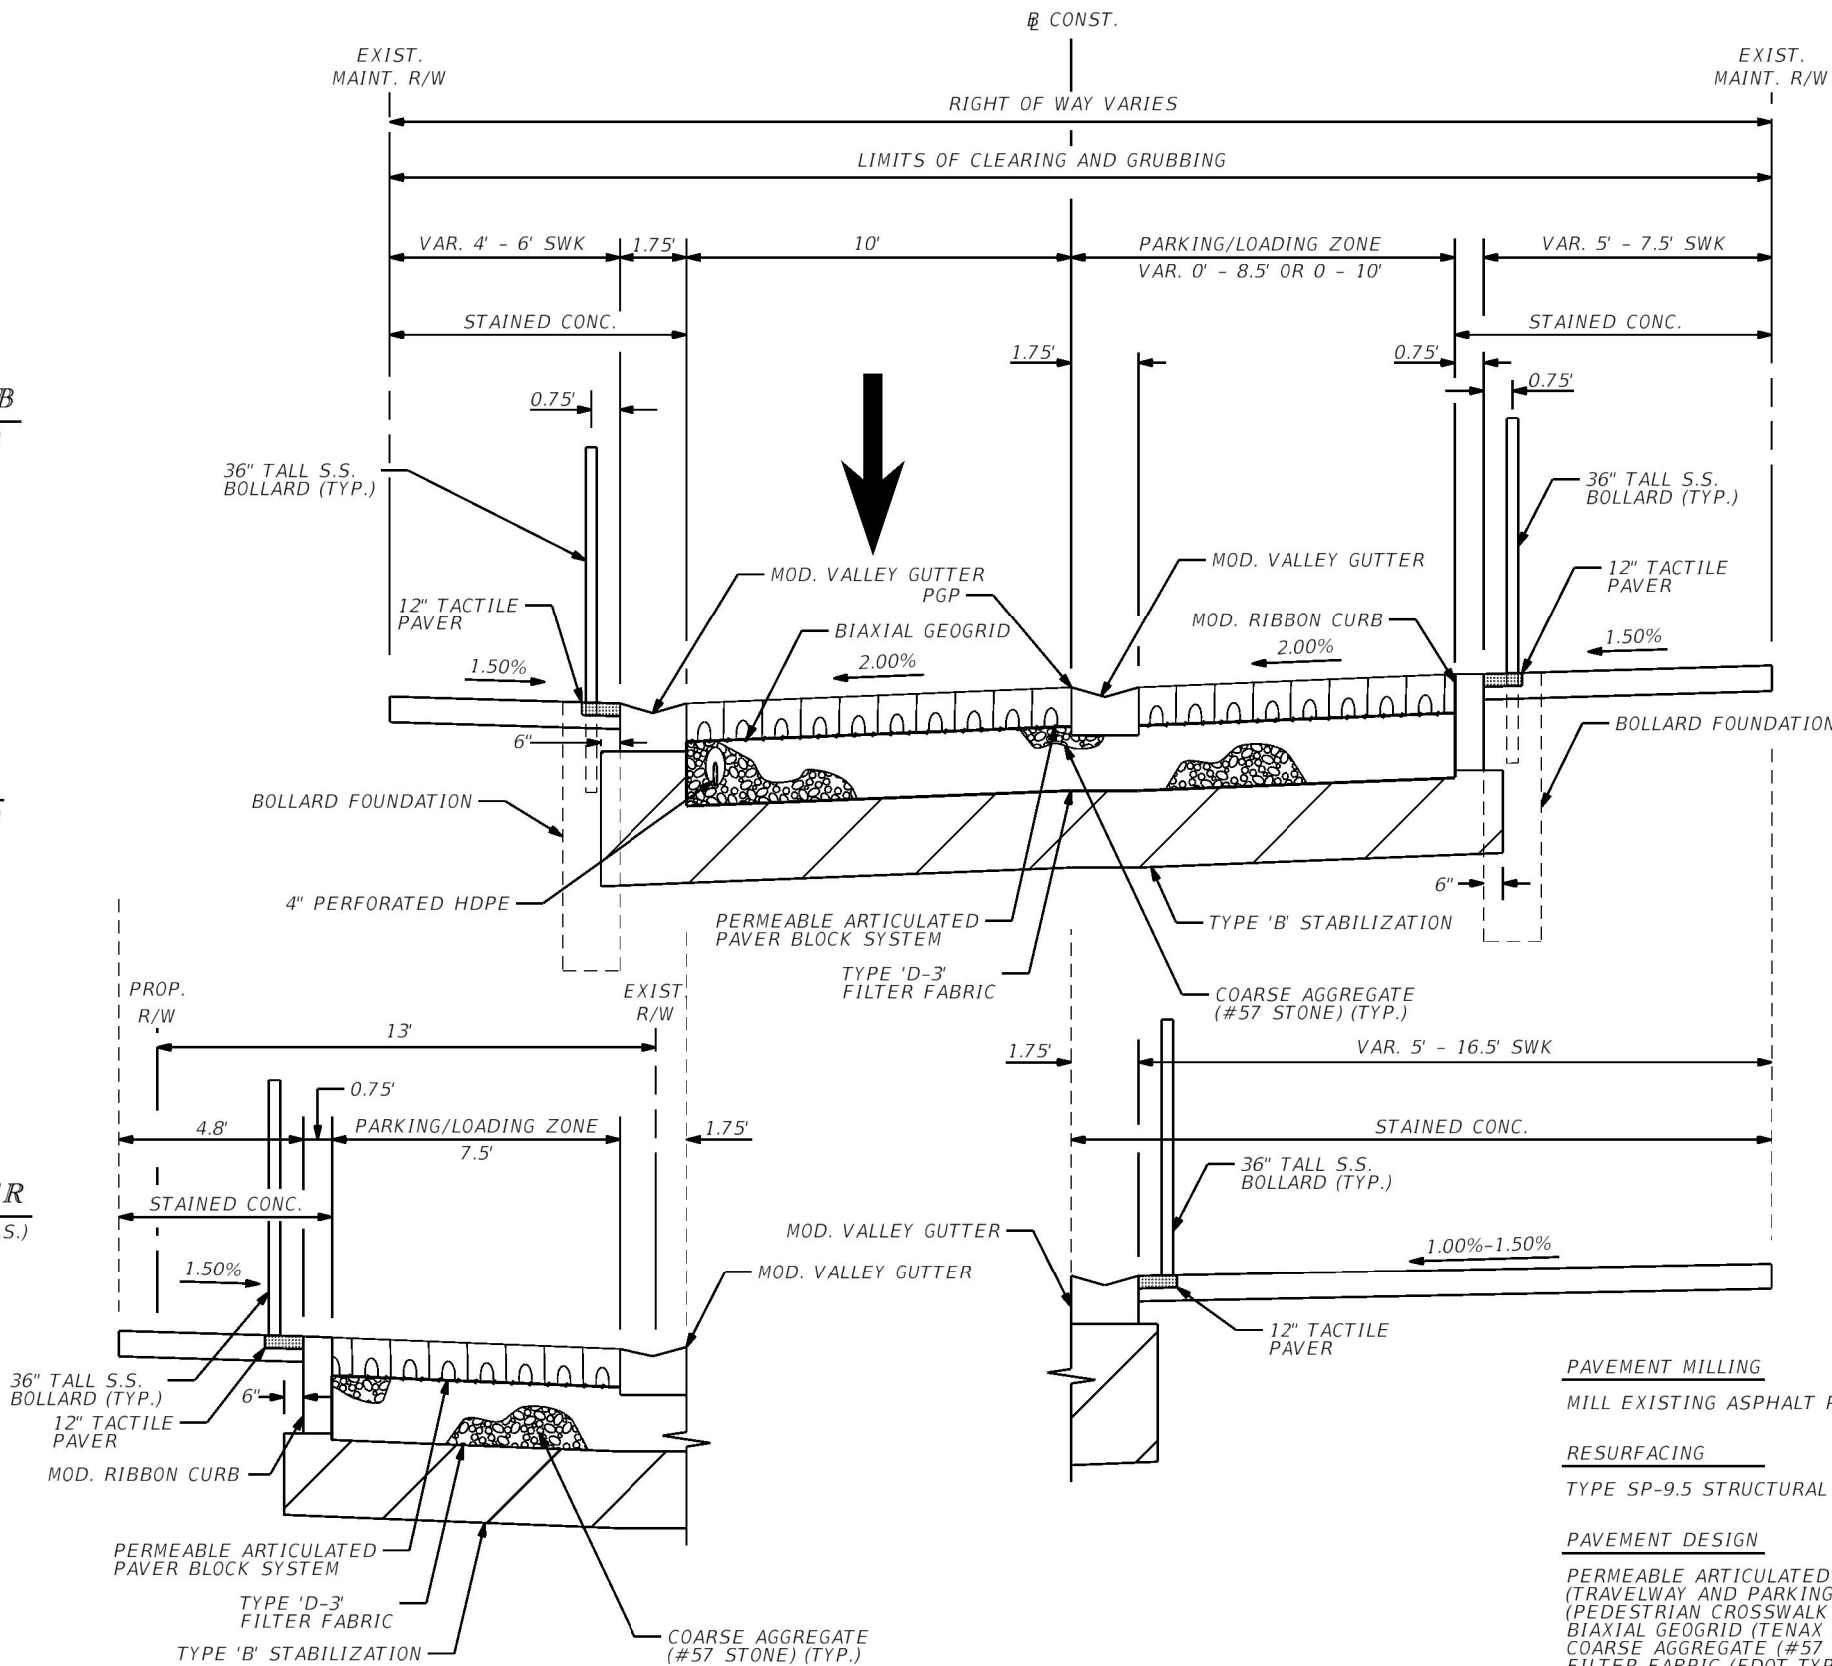

SEMINOLE STREET

STA. 150+99.88 TO STA. 156+89.40

PAVEMENT MILLING

MILL EXISTING ASPHALT PAVEMENT (1.25" AVG.)

RESURFACING

TYPE SP-9.5 STRUCTURAL COURSE (TRAFFIC C, PG 76-22 W/ POLYMER) (1.25")

PAVEMENT DESIGN

PERMEABLE ARTICULATED PAVER BLOCK SYSTEM (5.65")
(TRAVELWAY AND PARKING AREA COLOR: GREY)
(PEDESTRIAN CROSSWALK AREA COLOR: ROSE)
BIAXIAL GEOGRID (TENAX MS 220)
COARSE AGGREGATE (#57 STONE) (10")
FILTER FABRIC (FDOT TYPE D-3 FABRIC, BOTTOM & SIDES)
TYPE 'B' STABILIZATION (12")

CONCRETE STAIN (SIDEWALK CONC., DESIGNATED CURBING AND DRIVEWAY APRONS)

CUSTOM BEHR COLOR MATCH
BASE 800 - EL,5,290; FL,8,353; TL,14,159

REVISIONS

DATE	BY	DESCRIPTION	DATE	BY	DESCRIPTION

Kimley»Horn

BRIAN A. GOOD, P.E.
P.E. LICENSE NUMBER 56939
445 24th STREET, SUITE 200
VERO BEACH, FL 32960
(772) 794-4100
CERTIFICATE OF AUTHORIZATION: 00000696

CITY OF STUART

**SEMINOLE STREET
ROADWAY IMPROVEMENTS**

TYPICAL SECTION

SHEET
NO.

5