
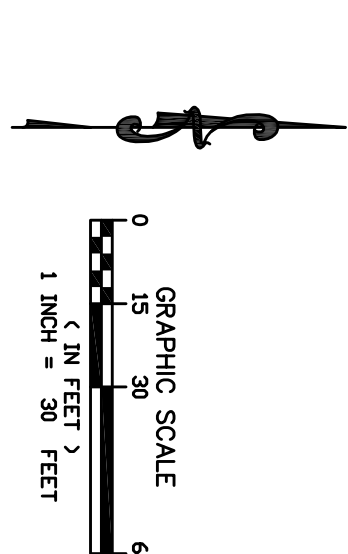


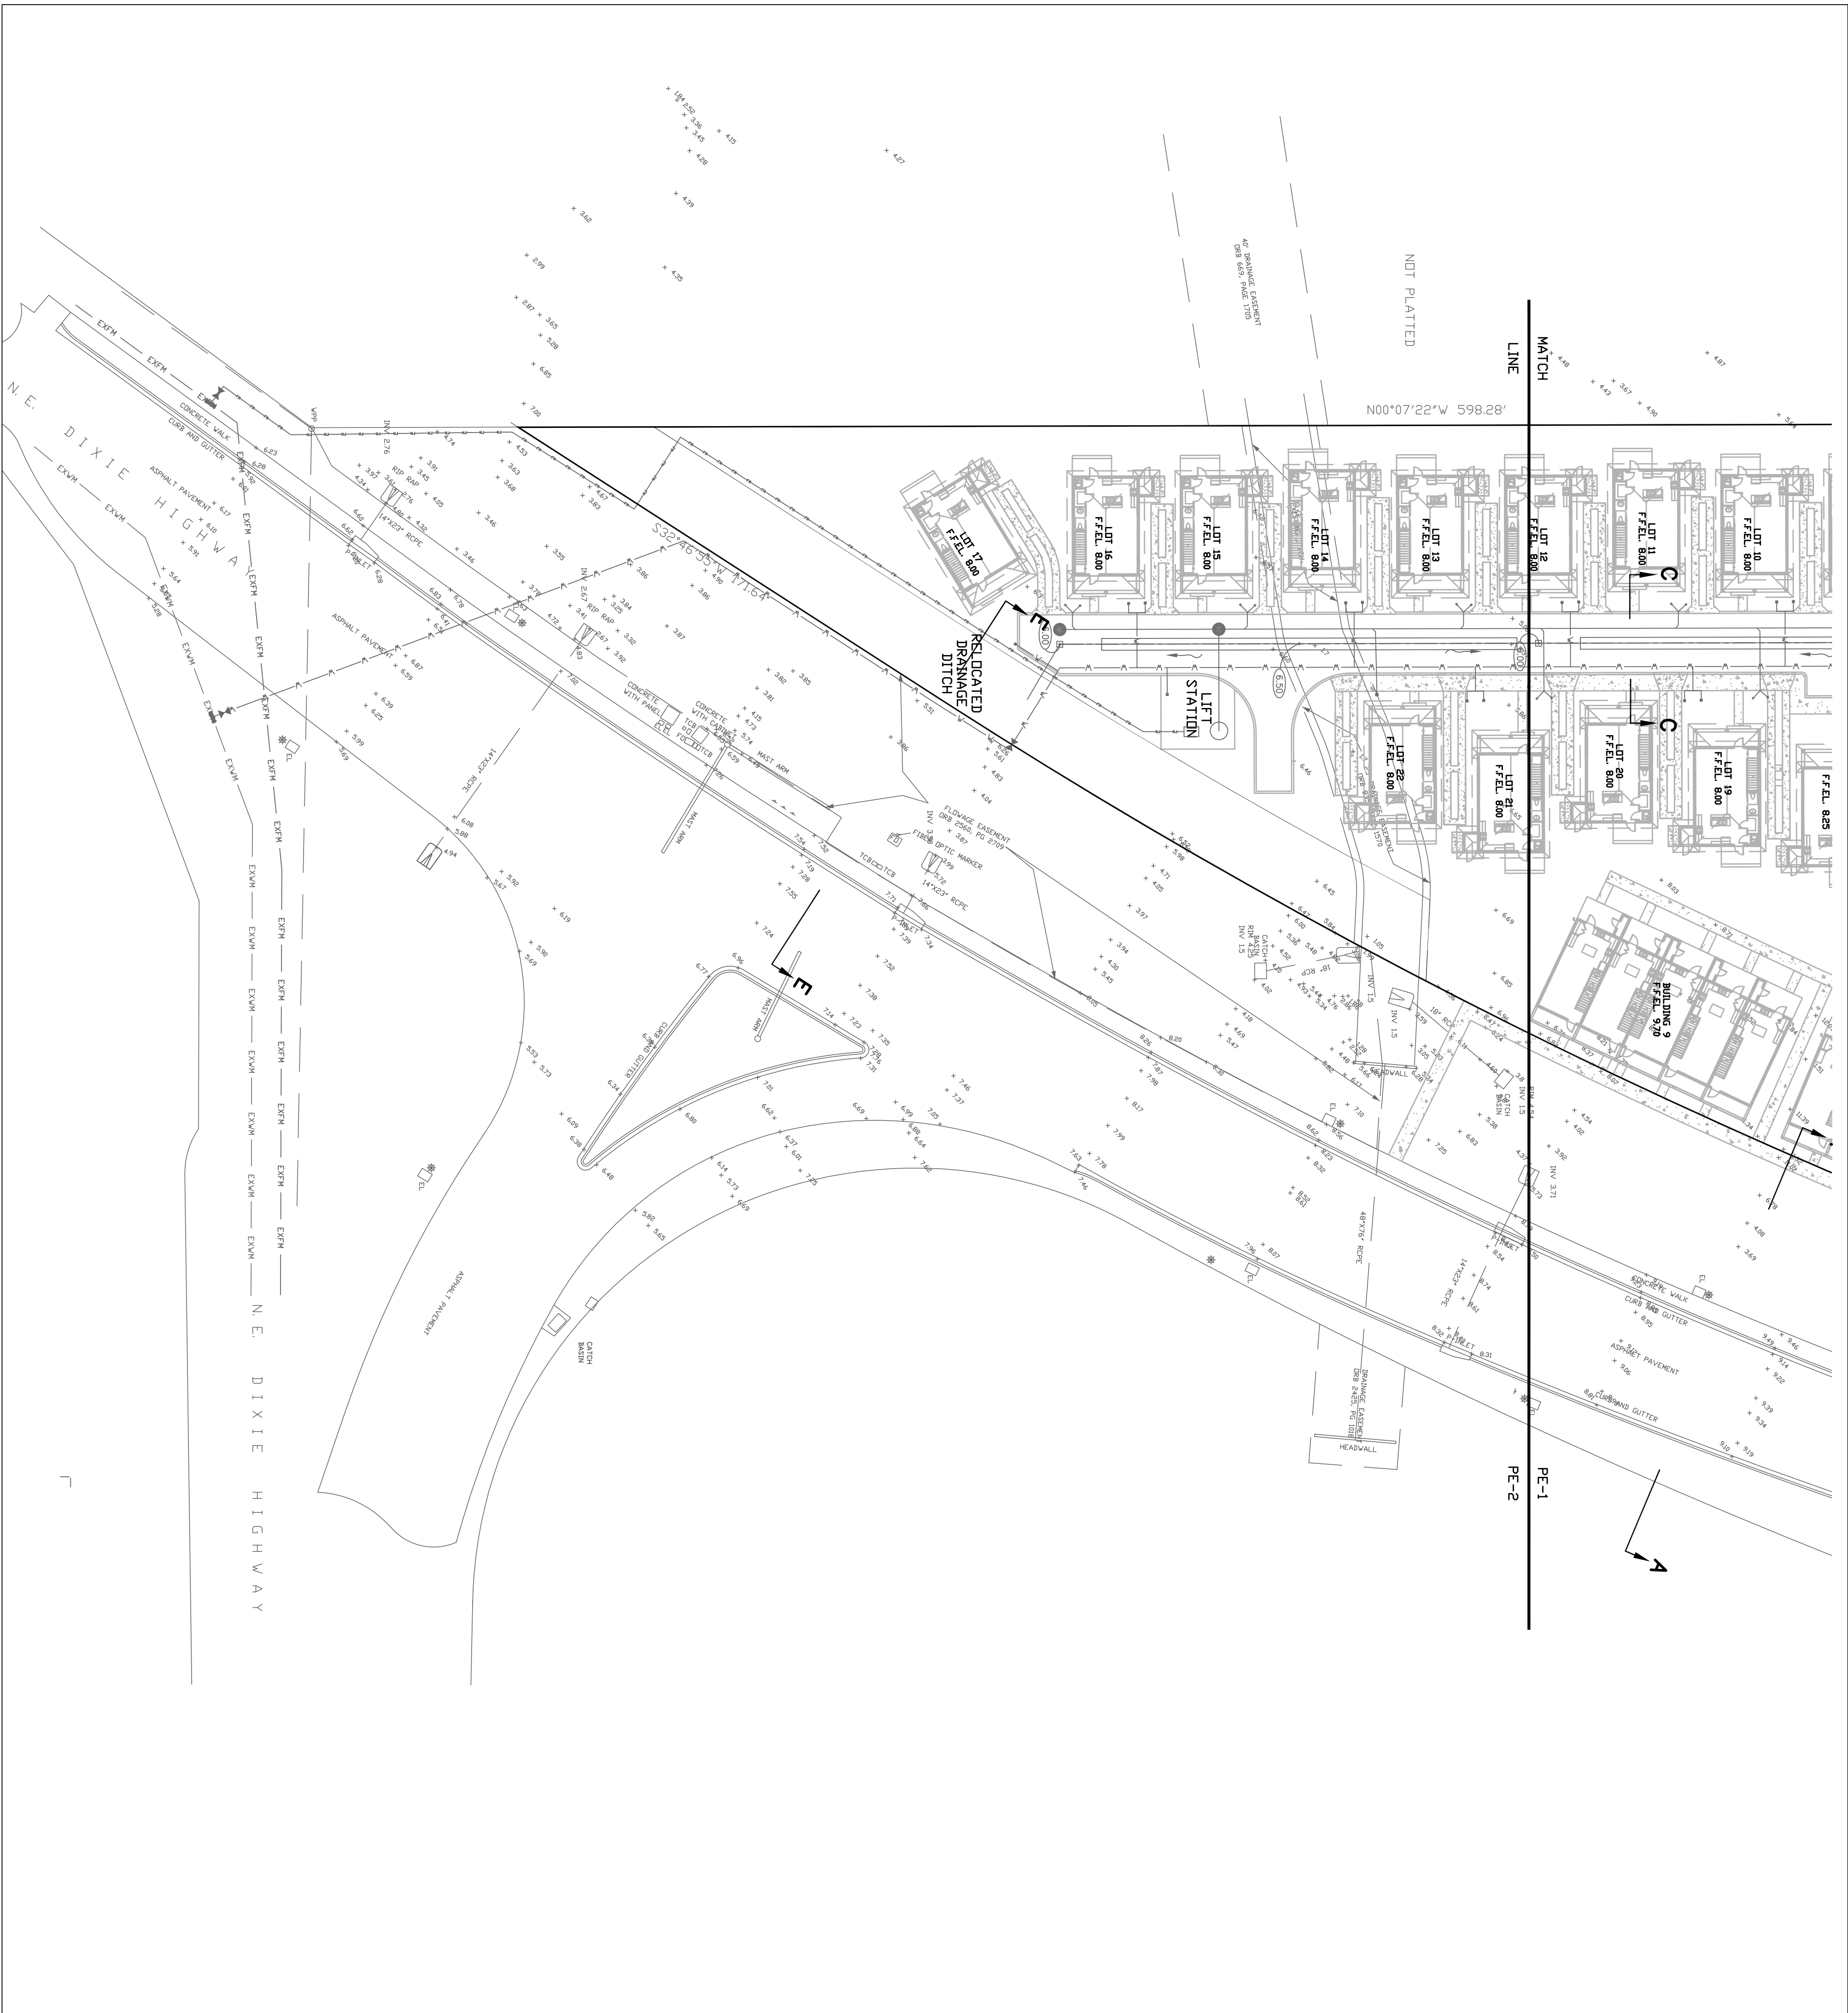

LEGEND

- EXISTING ELEVATION
- PROPOSED ELEVATION
- EXISTING SANITARY SEWER FORCE MAIN
- EXISTING WATER MAIN
- EXISTING DRAINAGE
- PROPOSED DIRECTION OF SURFACE WATER FLOW
- PROPOSED CATCH BASIN, PIPE, EXFILTRATION TRENCH & MANHOLE
- PROPOSED MANHOLE & SANITARY SEWER PIPE
- PROPOSED SANITARY SEWER FORCE MAIN
- PROPOSED WATER MAIN, TAPPING SLEEVE & VALVE
- PROPOSED WATER MAIN, VALVE & FIRE HYDRANT
- PROPOSED SINGLE WATER SERVICE
- PROPOSED DOUBLE WATER SERVICE
- PROPOSED TRIPLE WATER SERVICE
- PROPOSED QUAD WATER SERVICE
- PROPOSED PENTA WATER SERVICE
- PROPOSED DOUBLE SEWER SERVICE
- PROPOSED STOP SIGN AND STOP BAR
- PROPOSED TRAFFIC CONTROL SIGN

PE-2 SHEET 2 OF 3		NOT VALID UNLESS IT BEARS AN ORIGINAL SIGNATURE AND SEAL January 16, 2020 Peter Wayne Aquart Florida P.E. No. 34176		105 PROJECT NO.		AVONLEA PUD		PETER WAYNE AQUART, P.E.				
						LOT 16		CONSULTING CIVIL ENGINEER				
						CITY OF STUART		14032 SW 48TH STREET, MIAMI, FL 33175				
						FLORIDA		TEL.: (561) 379-2879 E-MAIL: PAQUART@AOL.COM				
								FLORIDA LICENSED PROFESSIONAL ENGINEER No. 34176				
		PREPARED FOR:				1 PER REVIEW COMMENTS		PWA	1:15:2020			
		NEW URBAN COMMUNITIES				MATERIAL SHOWN HEREON IS THE PROPERTY OF PETER WAYNE AQUART, P.E. AND SHALL NOT BE REPRODUCED IN WHOLE OR IN PART WITHOUT WRITTEN PERMISSION OF PETER WAYNE AQUART, P.E.		DESCRIPTION:		BY:	DATE:	
		PRELIMINARY ENGINEERING PLAN				PETER WAYNE AQUART, P.E. COPYRIGHT © 2019						