



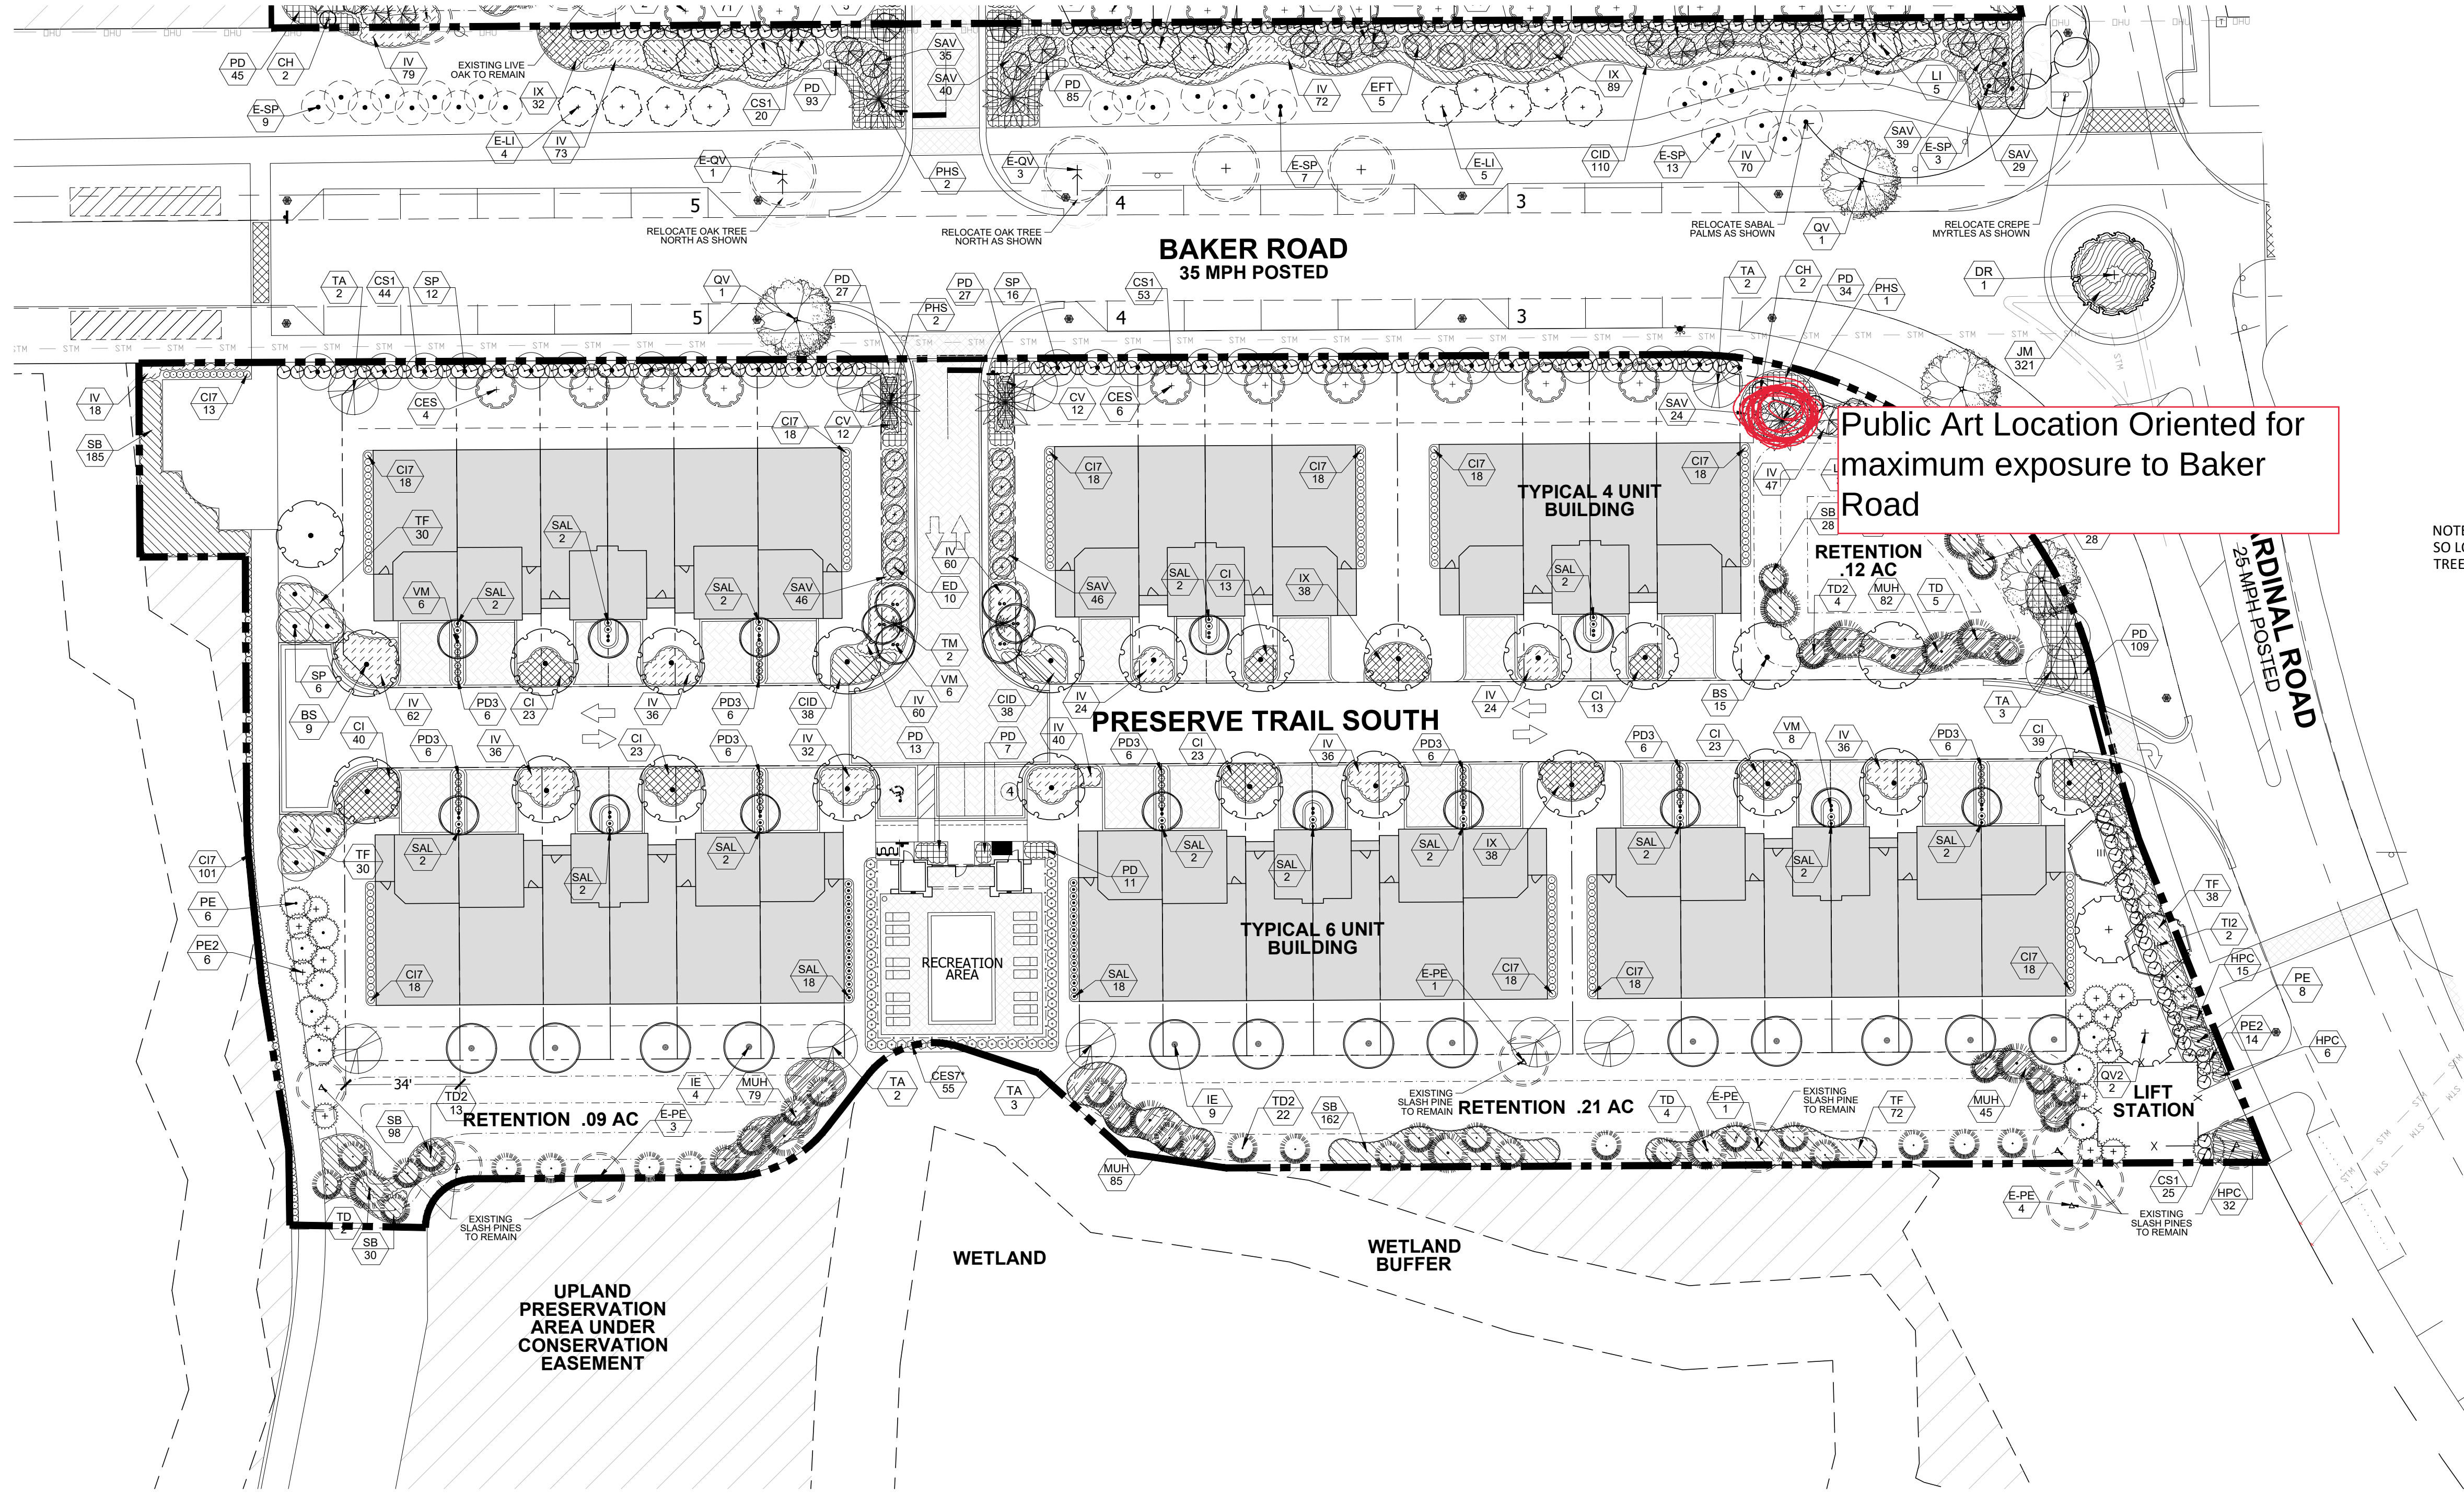



Public Art Location Oriented for maximum exposure to Baker Road

NOTE: MODIFICATIONS TO THE LANDSCAPE PLAN CAN BE MADE ADMINISTRATIVELY SO LONG AS THEY PROMOTE PEDESTRIAN CONNECTIVITY, DO NOT CHANGE THE TREE MITIGATION CALCULATIONS AND ACCOMMODATE PROPOSED LIGHTING.

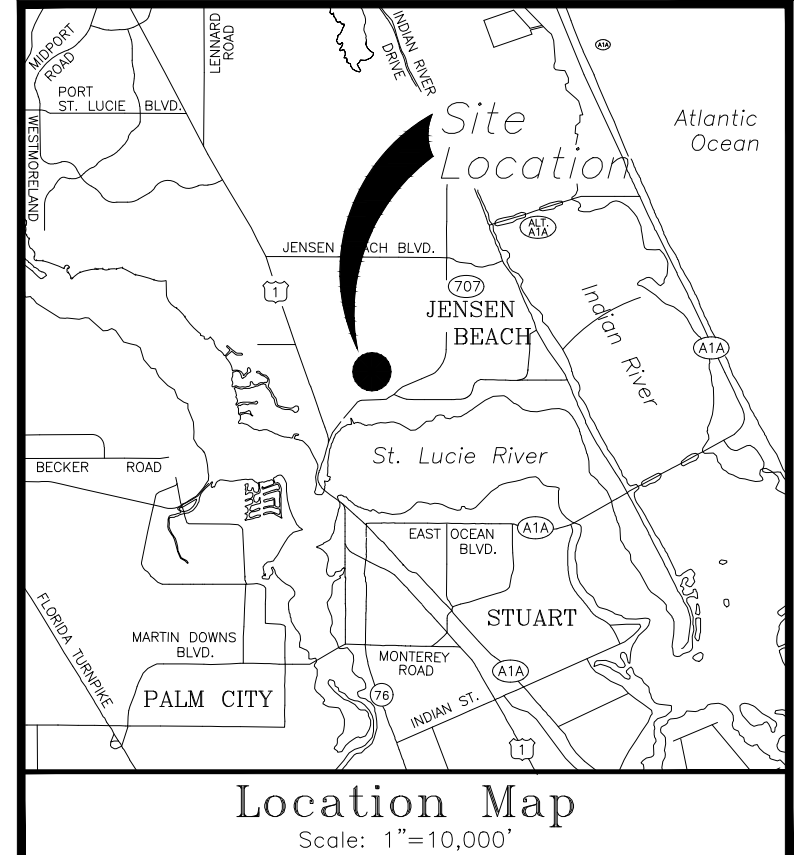

Lot 12 Landscape Plan

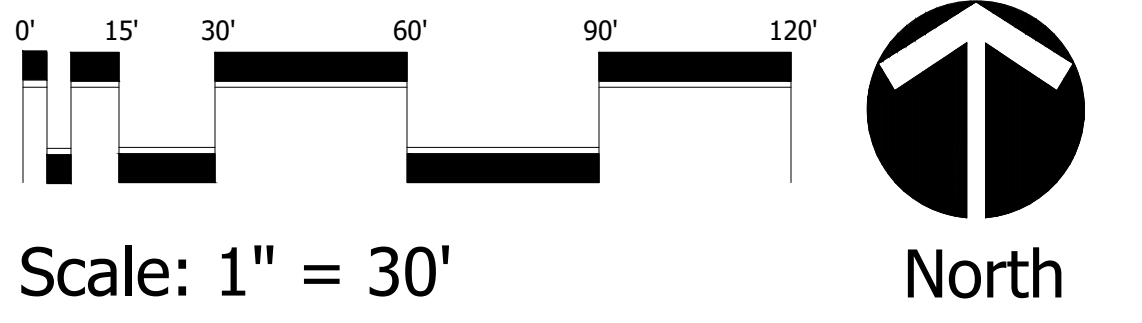

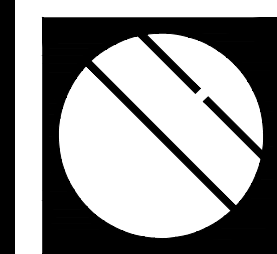

Cotleur & Hearing
Landscape Architects
Land Planners
Environmental Consultants
1934 Commerce Lane
Suite 1
Jupiter, Florida 33458
561.747.6336 • Fax 747.1377
www.cotleurhearing.com
Lic# LC-C000239

Avonlea PUD Master Plan

City of Stuart, Florida

DESIGNED	DEH
DRAWN	RO
APPROVED	DEH
JOB NUMBER	14-0801
DATE	10-30-19
REVISIONS	11-13-19
	01-07-20
January 07, 2020 3:03:40 p.m. Drawing: 14--0801 LP.DWG	
SHEET 2 OF 3	
© COTLEUR & HEARING, INC. These drawings are the property of the architect and are not to be used for extensions or on other projects except by agreement in writing with the architect. Immediately report any discrepancies to the architect.	