


LEGEND	
P.L.	PARCEL IDENTIFICATION
O.R.B.	OFFICIAL RECORDS BOOK
I.R.C.	IRON ROD AND CAP
C.M.	CONCRETE MONUMENT
P.M.	PREPARED MONUMENT
(M)	MEASURED
(N)	NOTED
(S)	SET

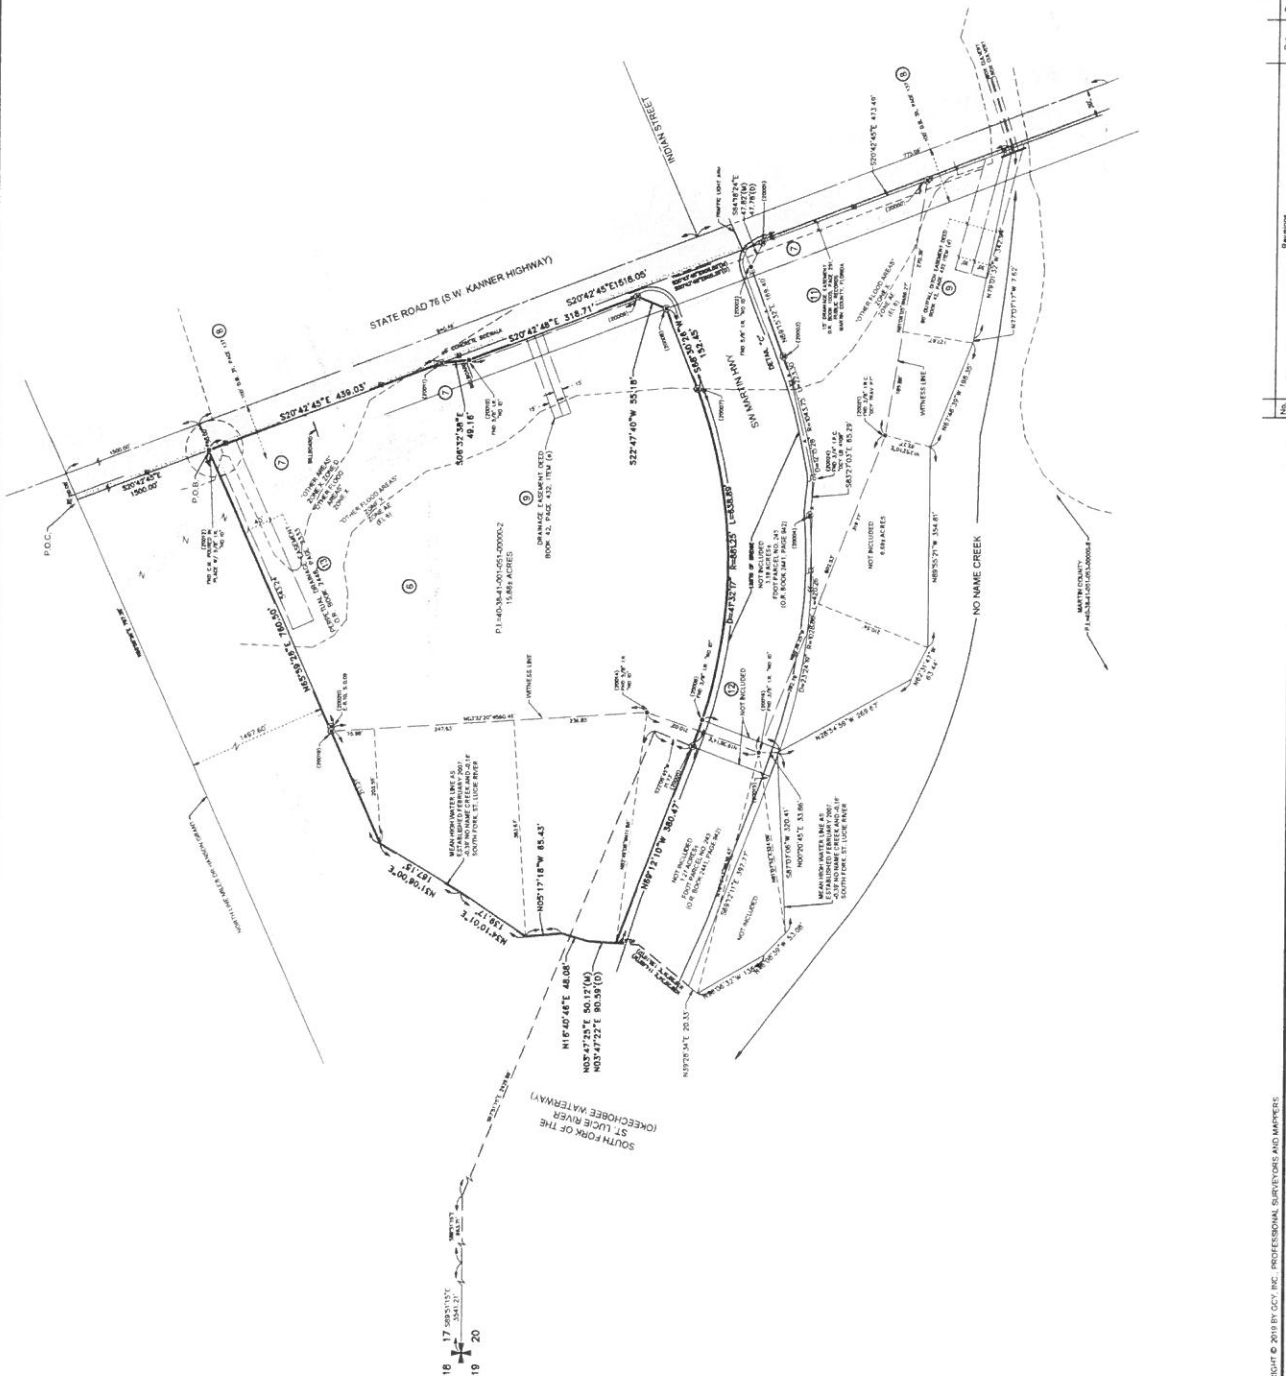



ATLANTIC REALTY ACQUISITIONS, LLC
FLORIDA
MARTIN COUNTY

BOUNDARY SURVEY FOR:
ATLANTIC REALTY ACQUISITIONS, LLC
MARTIN COUNTY

Scale: 1"=100'

Drawn by: J.P. J.

Checked by: J.P. J.

Date: May 2019

Sheet: 2 of 2